



**BITUMINOUS CONCRETE PAVEMENT SECTION**  
(NOT TO SCALE)

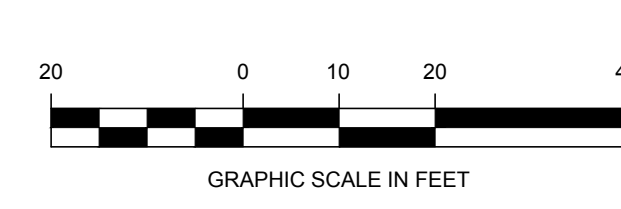

REVISIONS	DATE	DESCRIPTION	BY

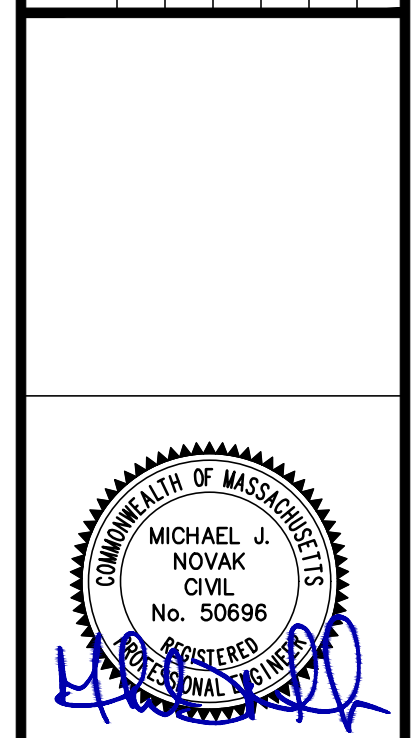

**75 OUTLOOK DRIVE  
STREET ADEQUACY DETERMINATION PLAN  
LOCATED IN  
LEXINGTON, MASSACHUSETTS  
(SOUTHERN MIDDLESEX COUNTY)  
PREPARED FOR  
ALPH ECHO - 75 OUTLOOK, LLC.**

**Patriot Engineering**  
35 BEDFORD STREET, SUITE 4  
LEXINGTON, MASSACHUSETTS 02420  
T: (978) 726-2654  
www.patriot-eng.com

DESIGNED BY: M. CAPACHETTI  
CHECKED BY: M. NOVAK

DATE:  
11/15/2021  
SCALE:  
1"=20'  
SHEET No.  
**SD-1**  
PROJECT No.  
**21034**