



ELEVATIONS | SOUTH + EAST


TO BE COLORED

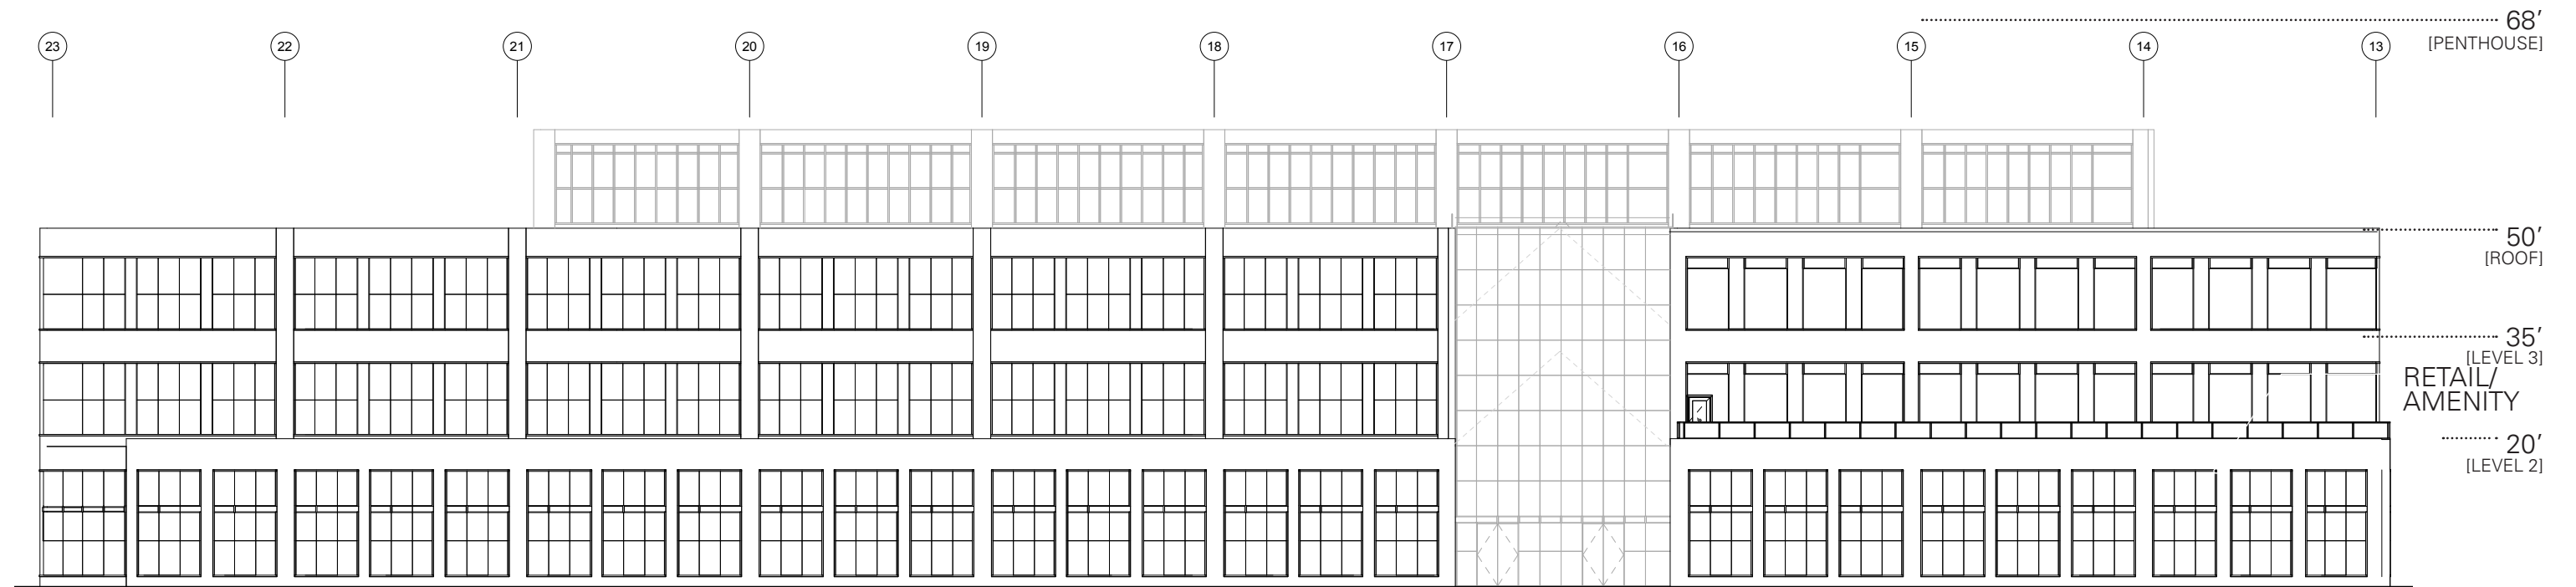

WEST | WALTHAM STREET ELEVATION

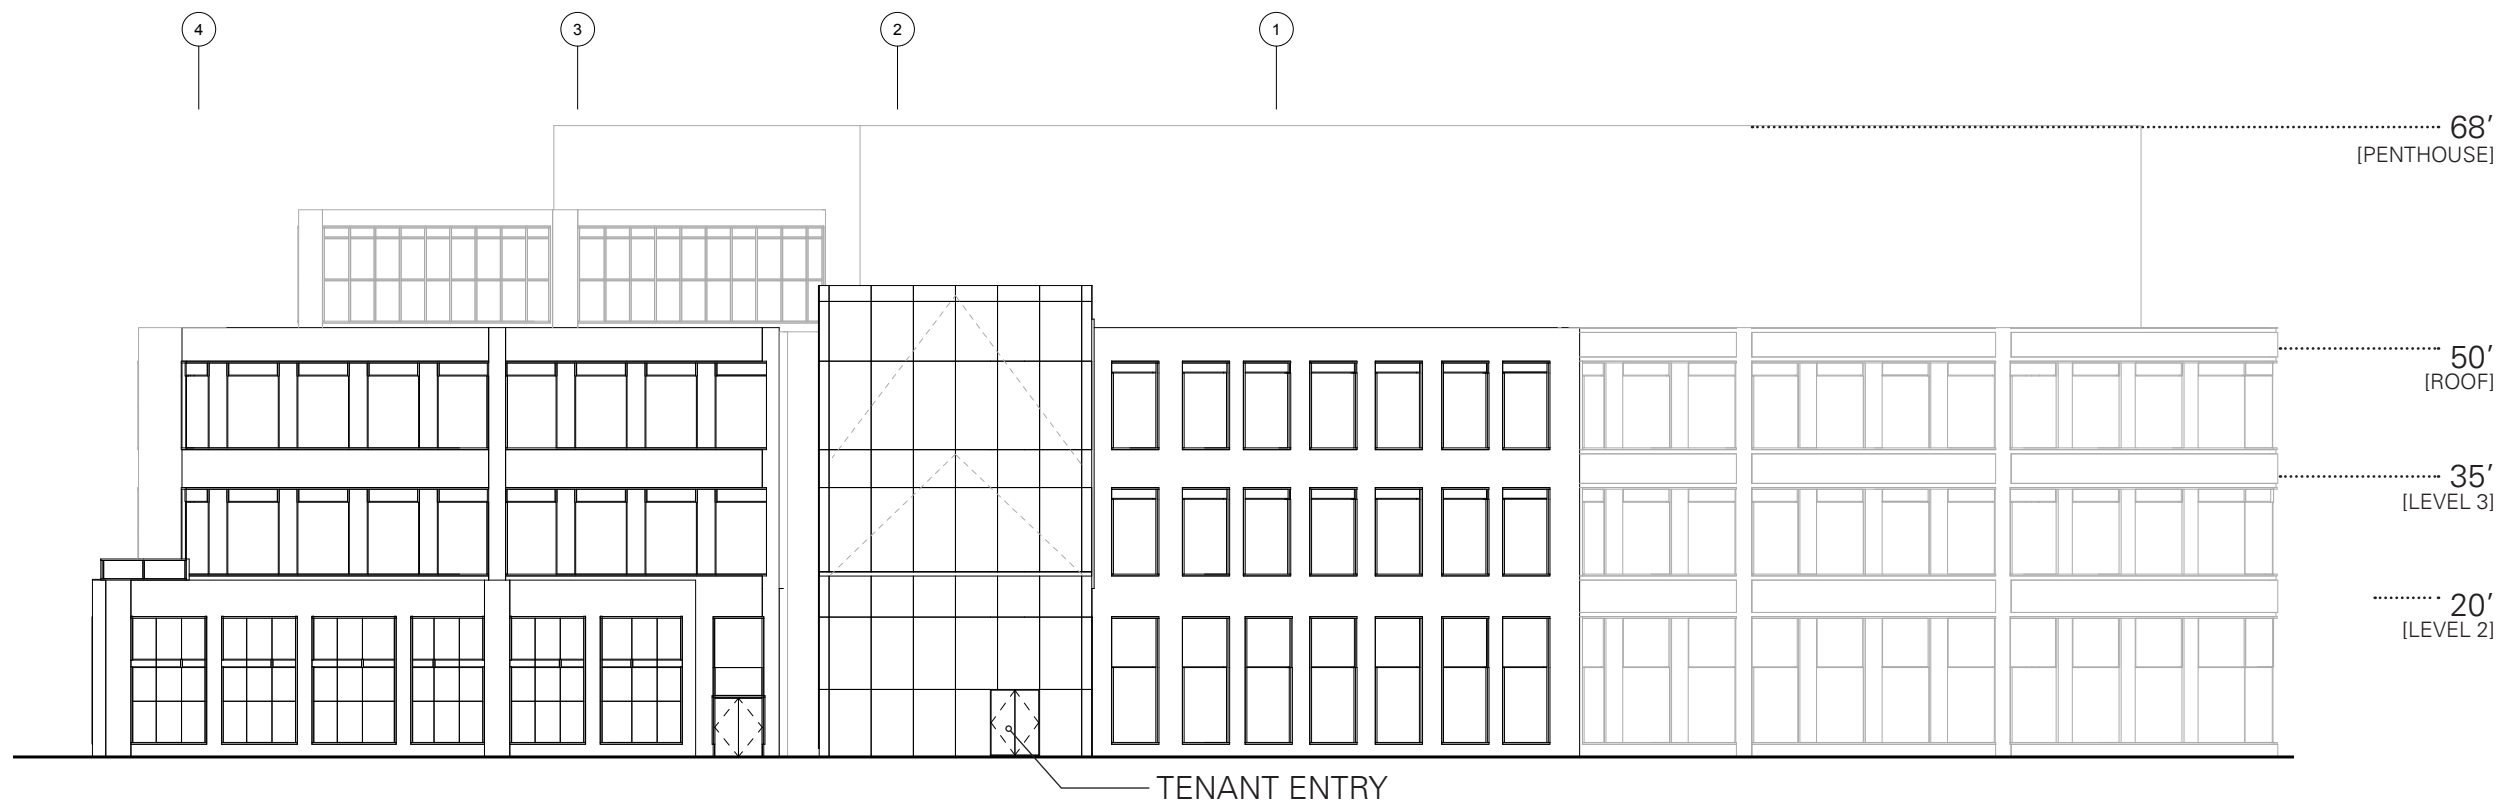

SOUTH | ENTRY ELEVATION

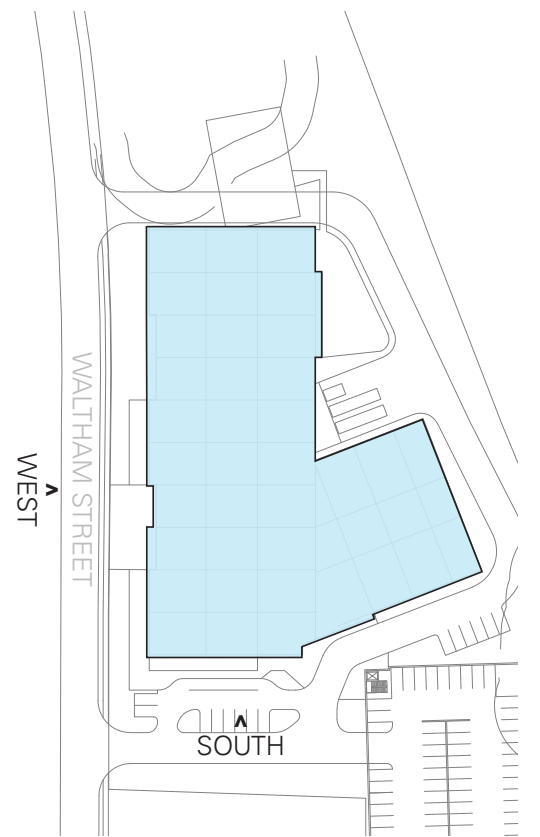

ELEVATIONS | NORTH + WEST

TO BE COLORED



EAST



LOADING +
BOH



NORTH

