



PROPOSED ELEVATION

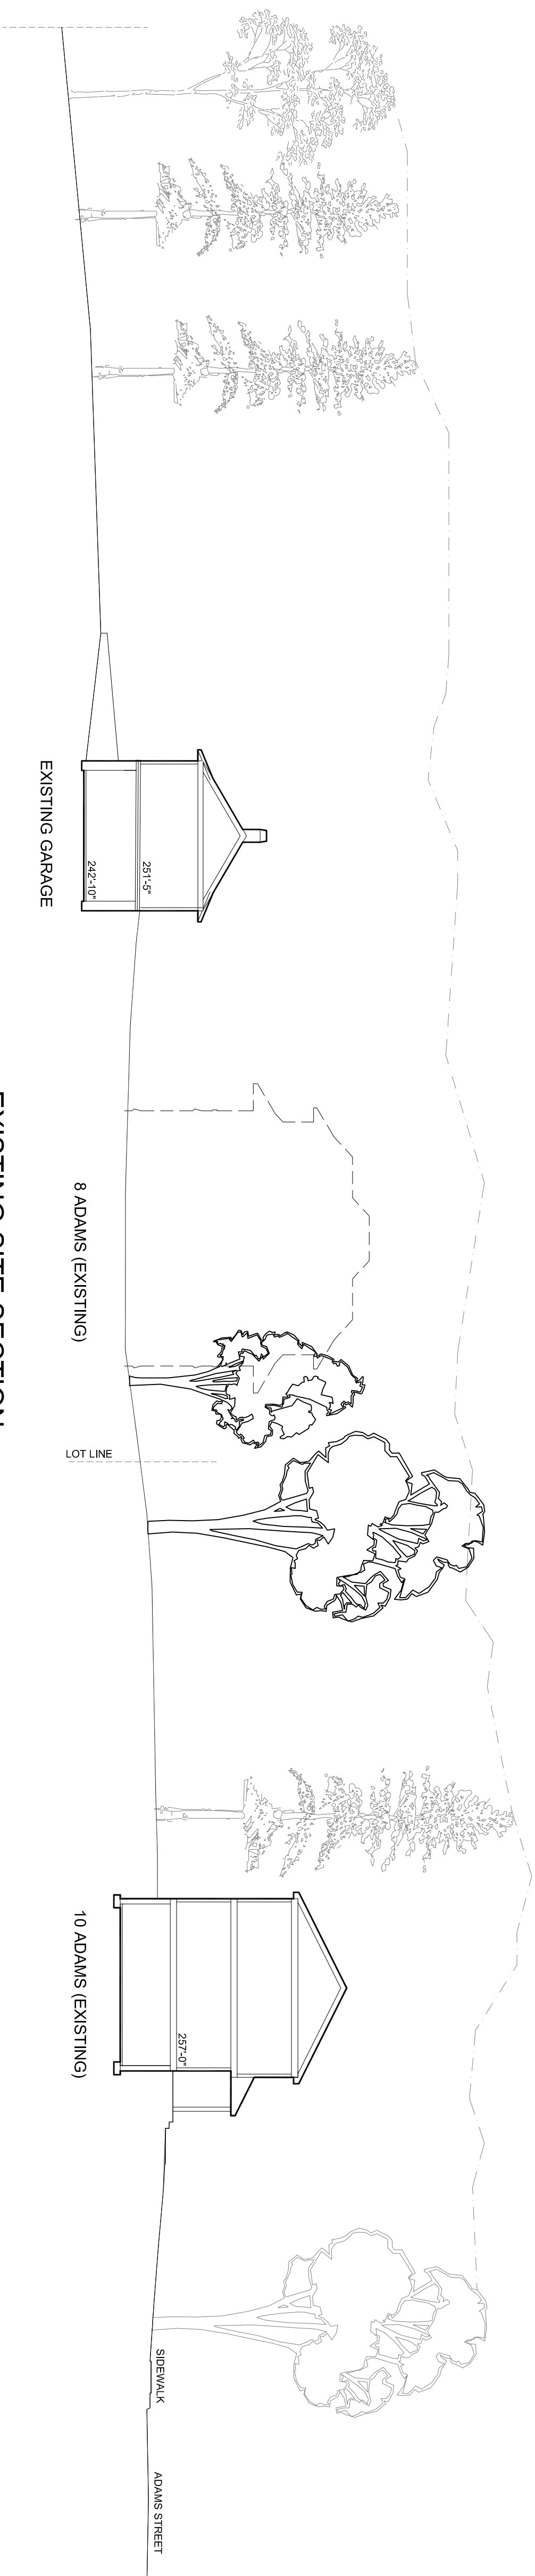

EXISTING SITE SECTION

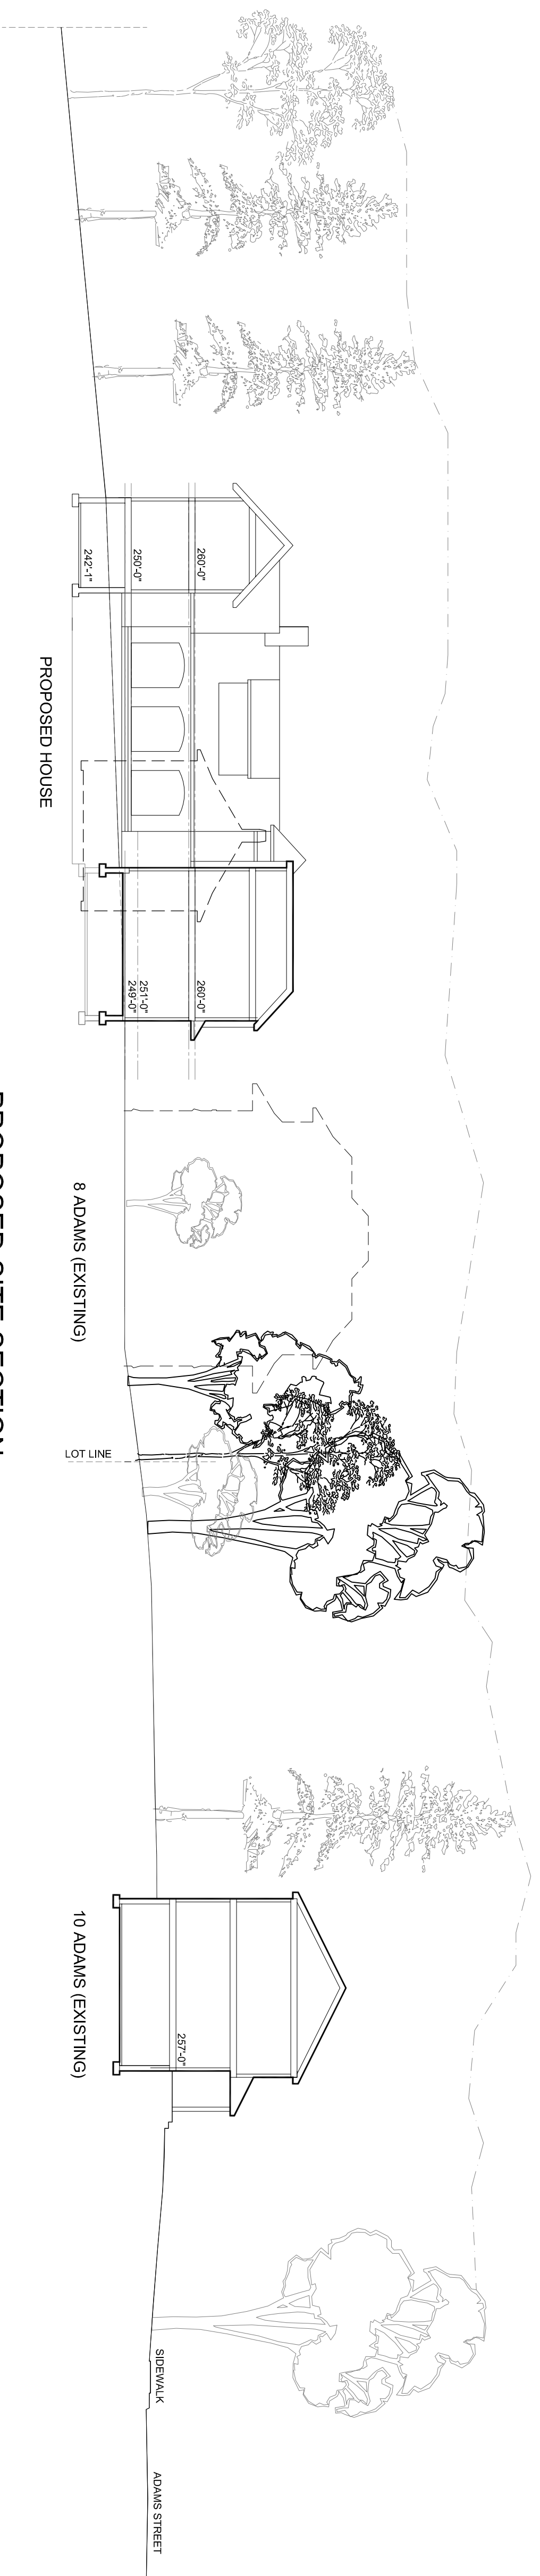

PROPOSED SITE SECTION