


CENTER FIELD RESTROOM RENOVATION PROJECT



Construction Documents Phase in Process



Project Appearing at Annual Town Meeting for Request of Construction Funds

CENTER FIELD RESTROOM RENOVATION PROJECT

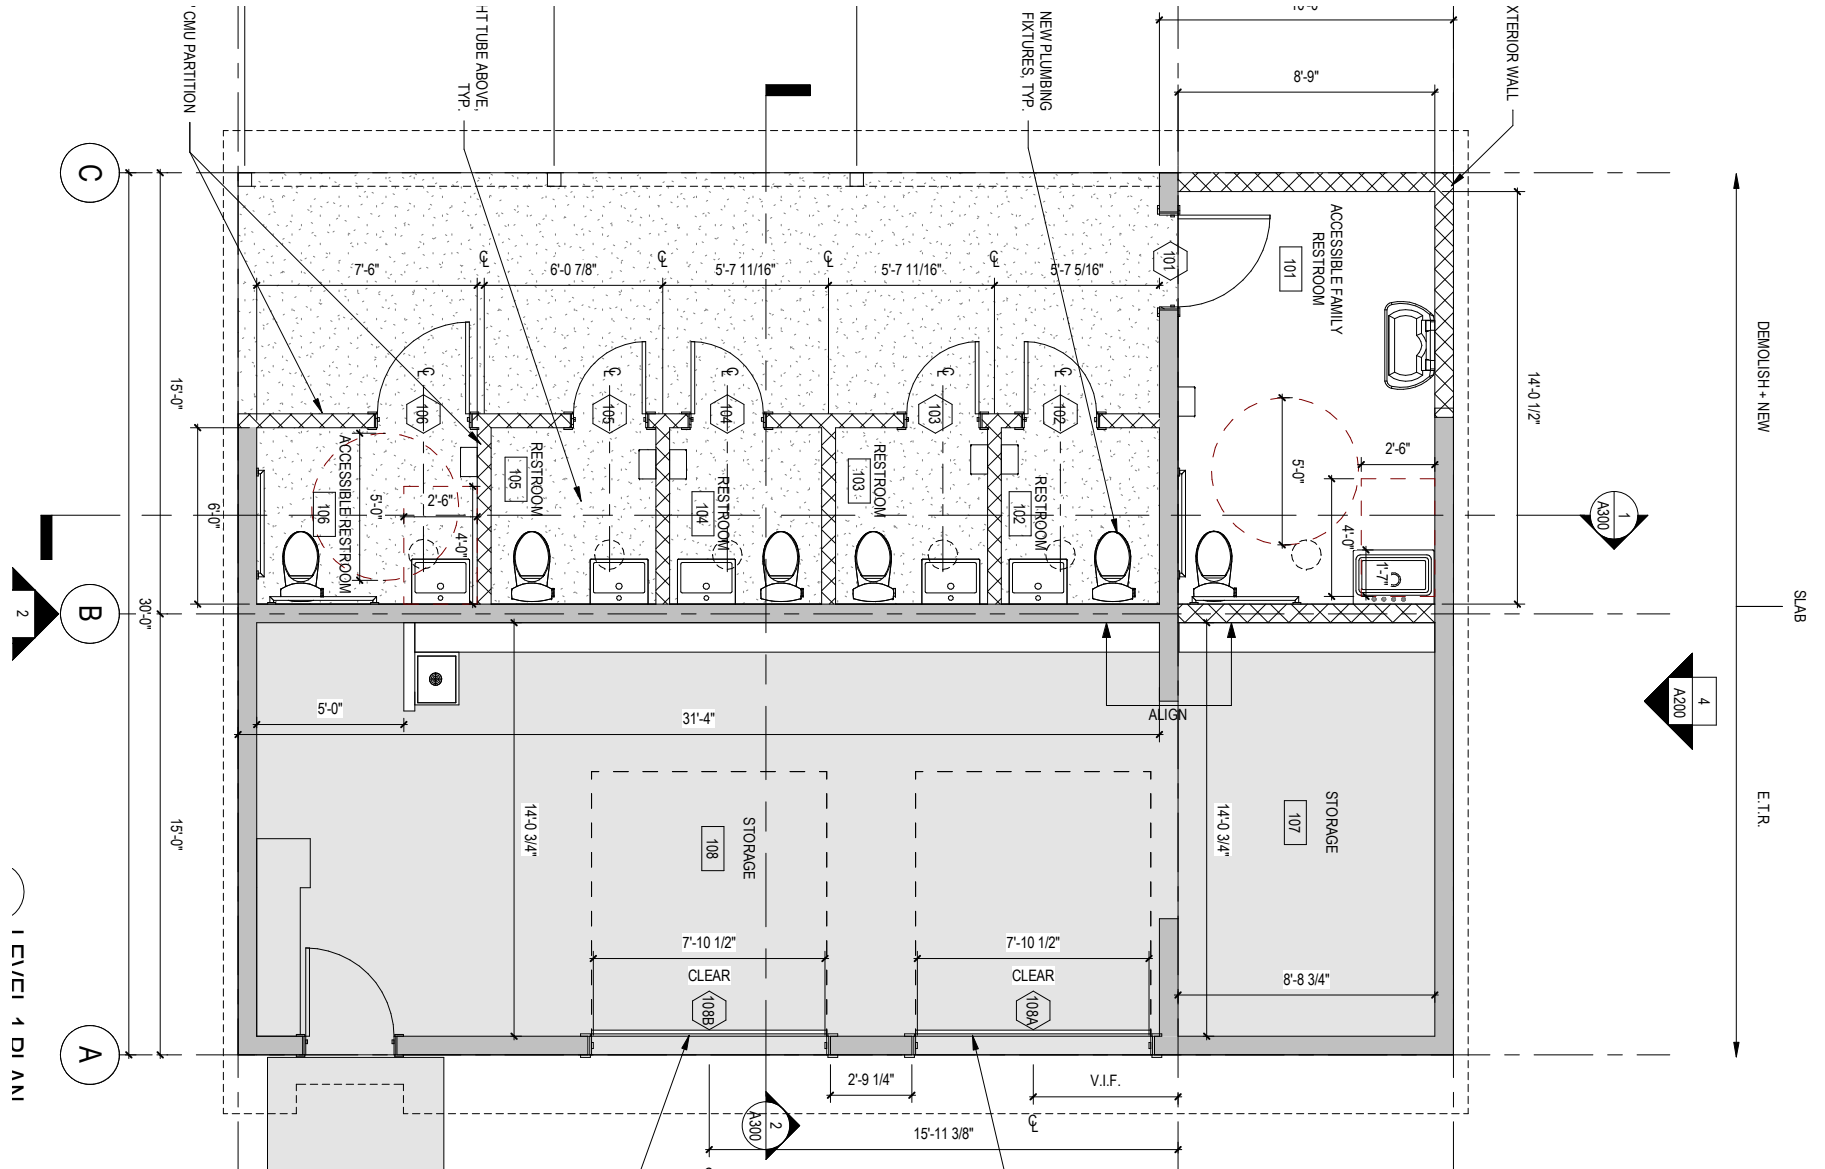



FLOOR PLAN

CENTER FIELD RESTROOM RENOVATION PROJECT

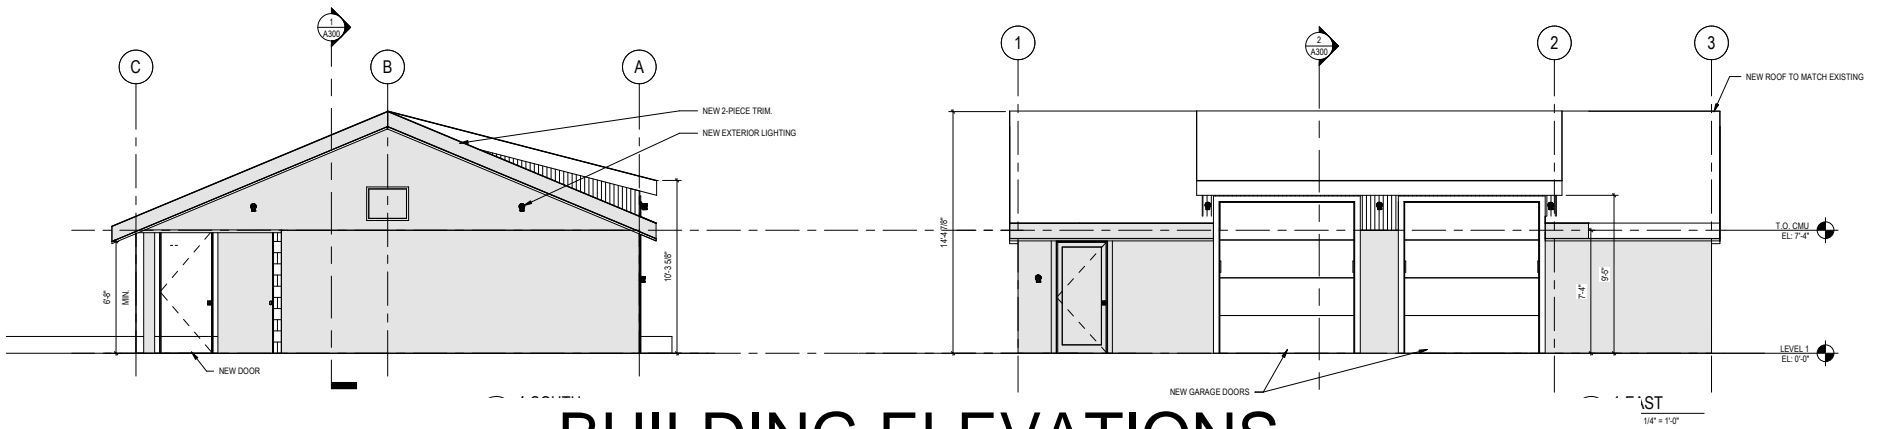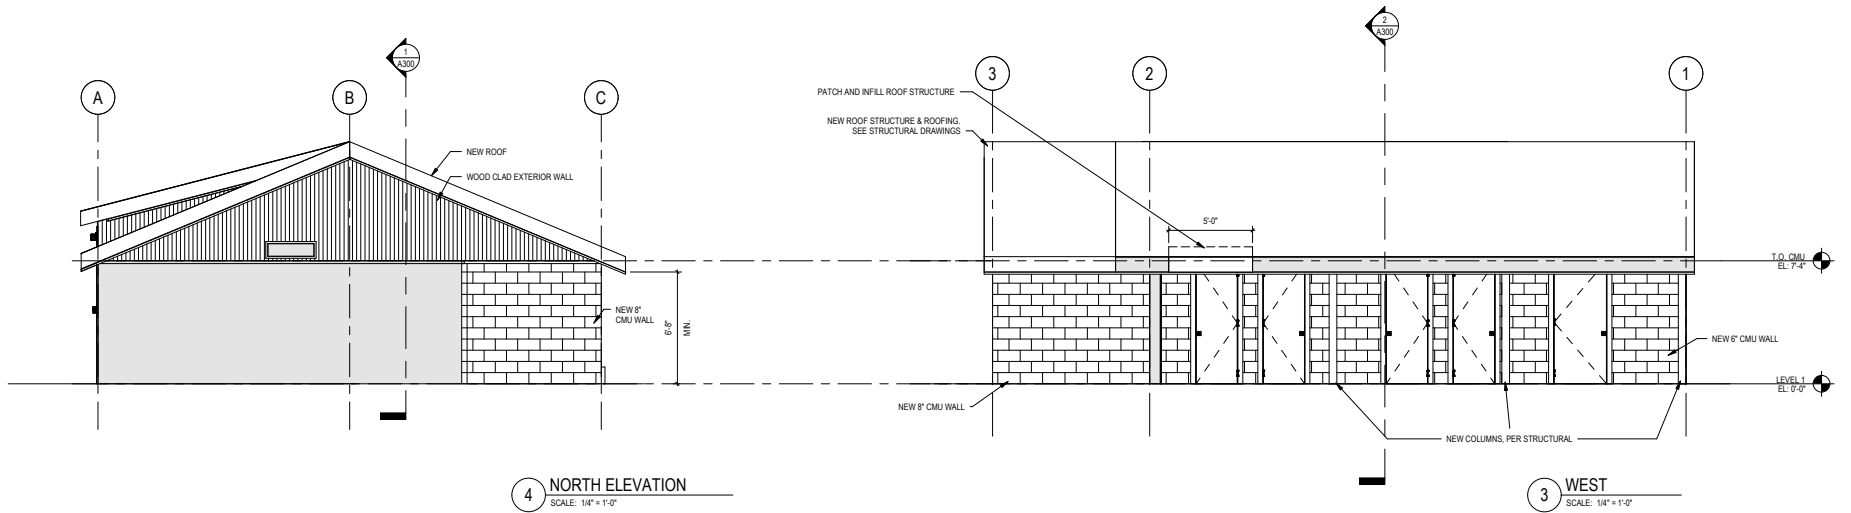

BUILDING ELEVATIONS

CENTER FIELD RESTROOM RENOVATION PROJECT

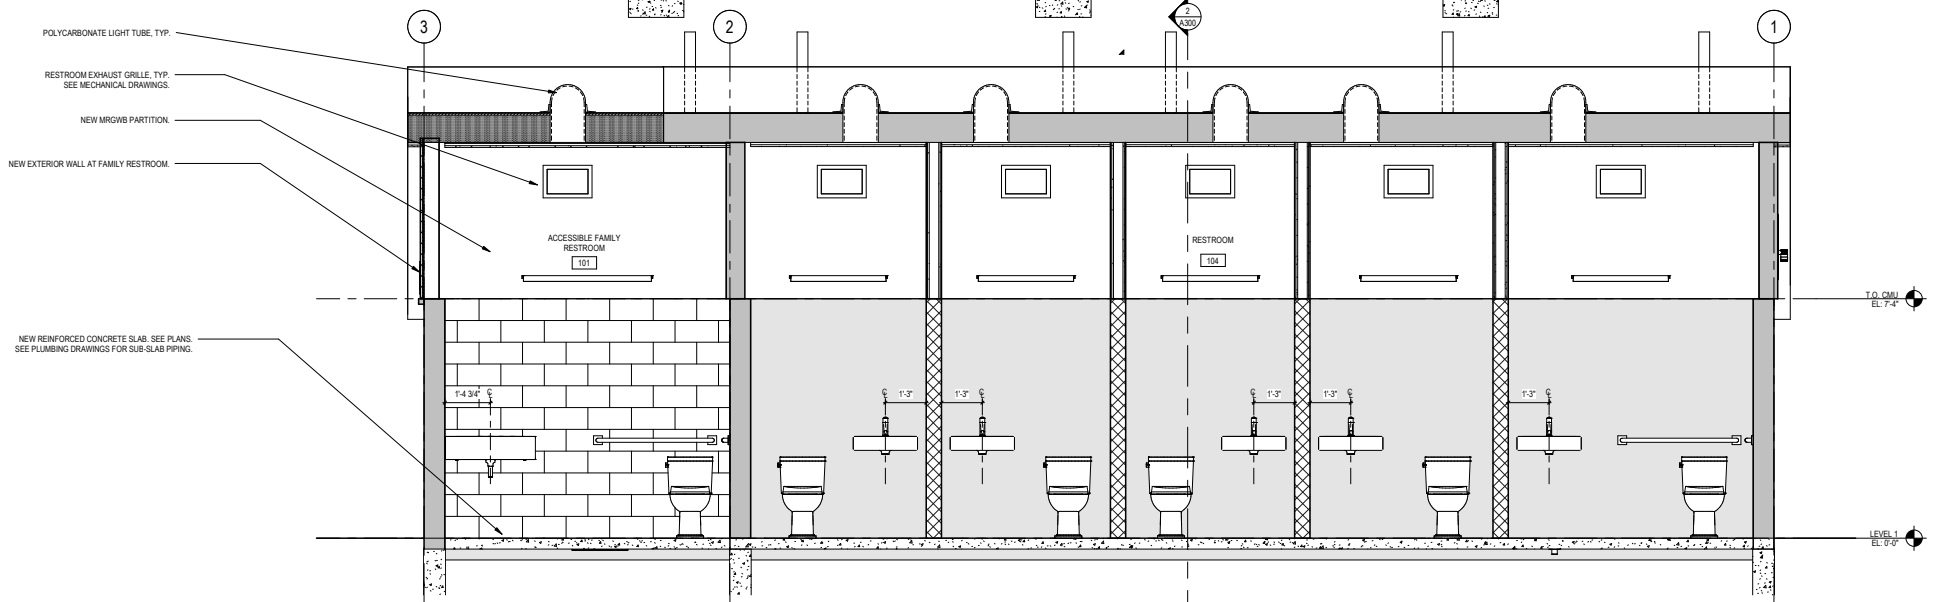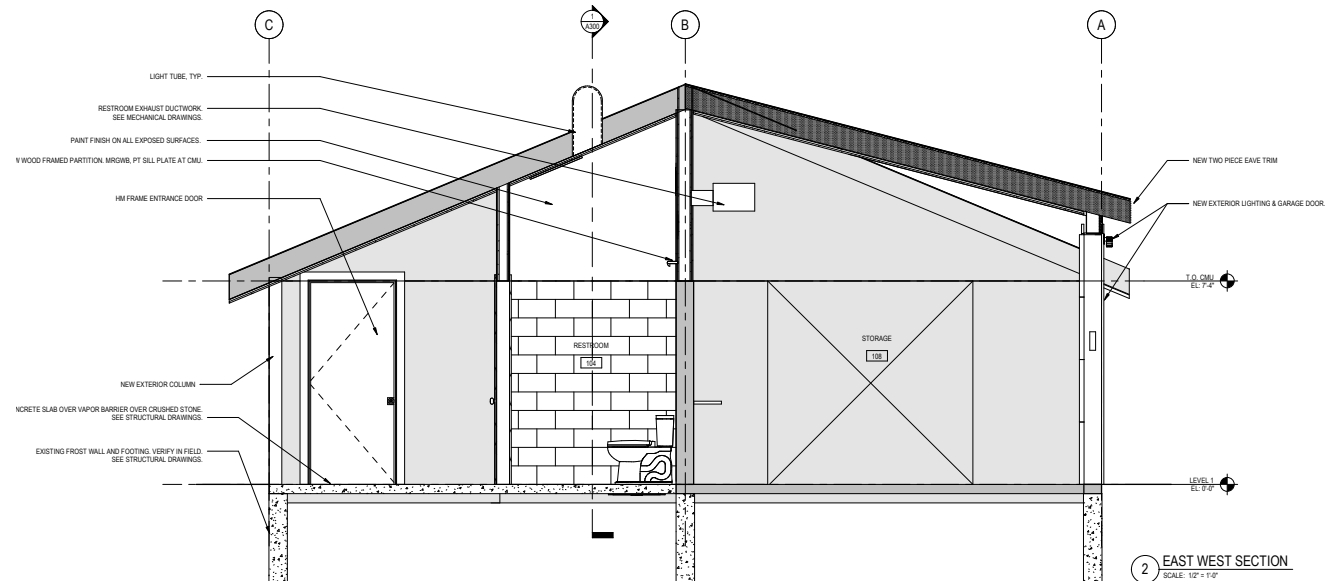

BUILDING CROSS SECTIONS

CENTER FIELD RESTROOM RENOVATION PROJECT

