


DRAFT

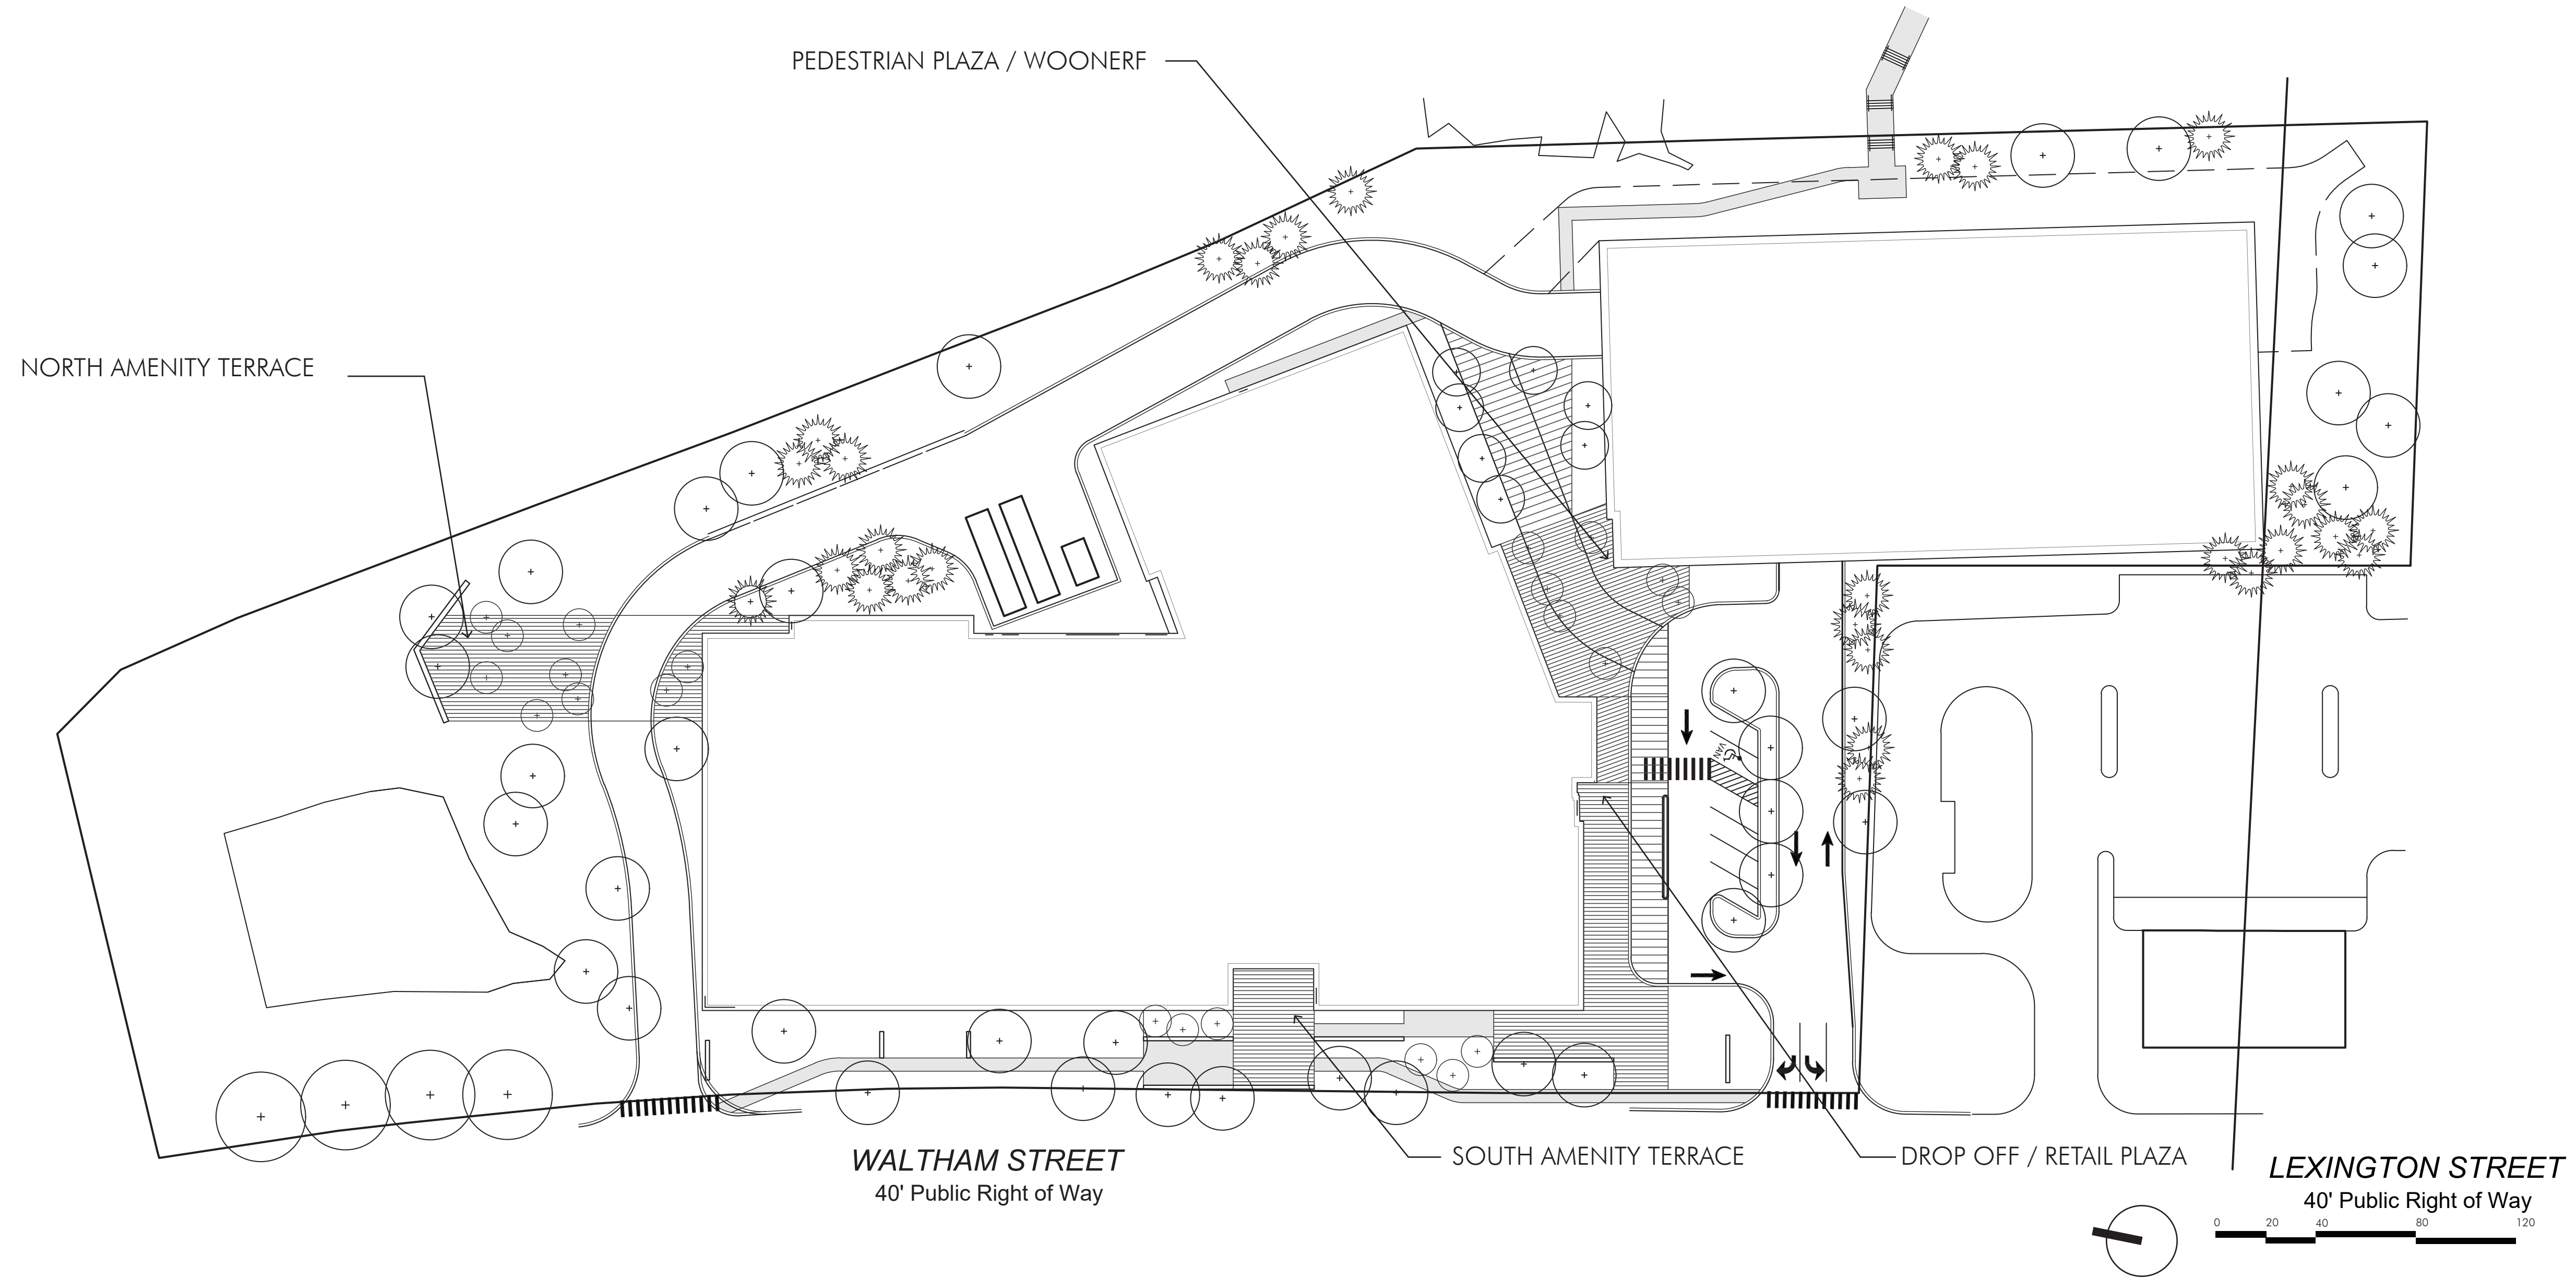

DRAFT PLANTING SCHEDULE

1050 WALTHAM - SITE LANDSCAPE NARRATIVE - Bullet Points:

- Align movement of Waltham Street Sidewalk away from roadway edge; create expanded landscape between public walk and roadway
- South Amenity Terrace to provide, shaded group seating, interior bicycle access, and pedestrian access along Waltham Street
- Public pedestrian connection to drop-off plaza and main entry
- Pedestrian plaza and shared emergency access woonerf between office building and parking garage.
- Public access to nature paths to the east
- North Amenity terrace to include shaded seating, fire pit, and passive recreation.
- Enhancement of existing wetland vegetation by providing native and pollinator plant species

PLANTING SCHEDULE					
TAB	QUANTITY	BOTANICAL NAME	COMMON NAME	SIZE	SPACING
<b>DECIDUOUS TREES</b>					
BN	*	<i>Betula nigra</i> 'Dura-Heat'	Heritage River Birch	4-4.5" CAL.	B&B
CJ	*	<i>Cercidiphyllum japonicum</i>	Katsura	4-4.5" CAL.	B&B
GB	*	<i>Ginkgo biloba</i>	Ginkgo Tree (male)	4-4.5" CAL.	B&B
GD	*	<i>Gymnocladus dioicus</i>	Kentucky Coffeetree	4-4.5" CAL.	B&B
GH	*	<i>Gleditsia triacanthos</i>	Honeylocust	4-4.5" CAL.	B&B
NS	*	<i>Nyssa sylvatica</i>	Tupelo	4-4.5" CAL.	B&B
QP	*	<i>Quercus palustris</i>	Pin Oak	4-4.5" CAL.	B&B
UP	*	<i>Ulmus</i> 'Patriot'	Patriot Elm	4-4.5" CAL.	B&B
<b>EVERGREEN TREES</b>					
CL	*	<i>Cupressus x leylandii</i>	Leyland Cypress	10'-12' HT.	B&B
JV	*	<i>Juniperus virginiana</i>	Eastern Red Cedar	10'-12' HT.	B&B
PD	*	<i>Pseudotsuga menziesii</i>	Douglass Fir	10-12' HT.	B&B
PG	*	<i>Picea glauca</i>	White Spruce	10'-12' HT.	B&B
PS	*	<i>Pinus strobus</i>	Eastern White Pine	10'-12' HT.	B&B
TO	*	<i>Thuja occidentalis</i> 'Nigra'	Arborvitae	10'-12' HT.	B&B
<b>ORNAMENTAL TREES</b>					
AC	*	<i>Amelanchier canadensis</i>	Serviceberry	8'-10' HT.	B&B
CC	*	<i>Cercis canadensis</i>	Redbud	3.5" CAL	B&B
CP	*	<i>Crataegus phaenopyrum</i>	Washington Hawthorne	3.5" CAL	B&B