


LEGEND:	
BIT.	BITUMINOUS
CB	CATCH BASIN
CONC.	CONCRETE
DMH	DRAIN MANHOLE
INV.	INVERT
PVC	POLYVINYL CHLORIDE PIPE
SMH	SEWER MANHOLE
WSD	WATER SHUT OFF
-D-	DRAIN LINE
-S-	SEWER LINE
-W-	WATER LINE
-250-	EXISTING CONTOUR
-250-	PROPOSED CONTOUR
X	EXIST. TREE TO BE REMOVED

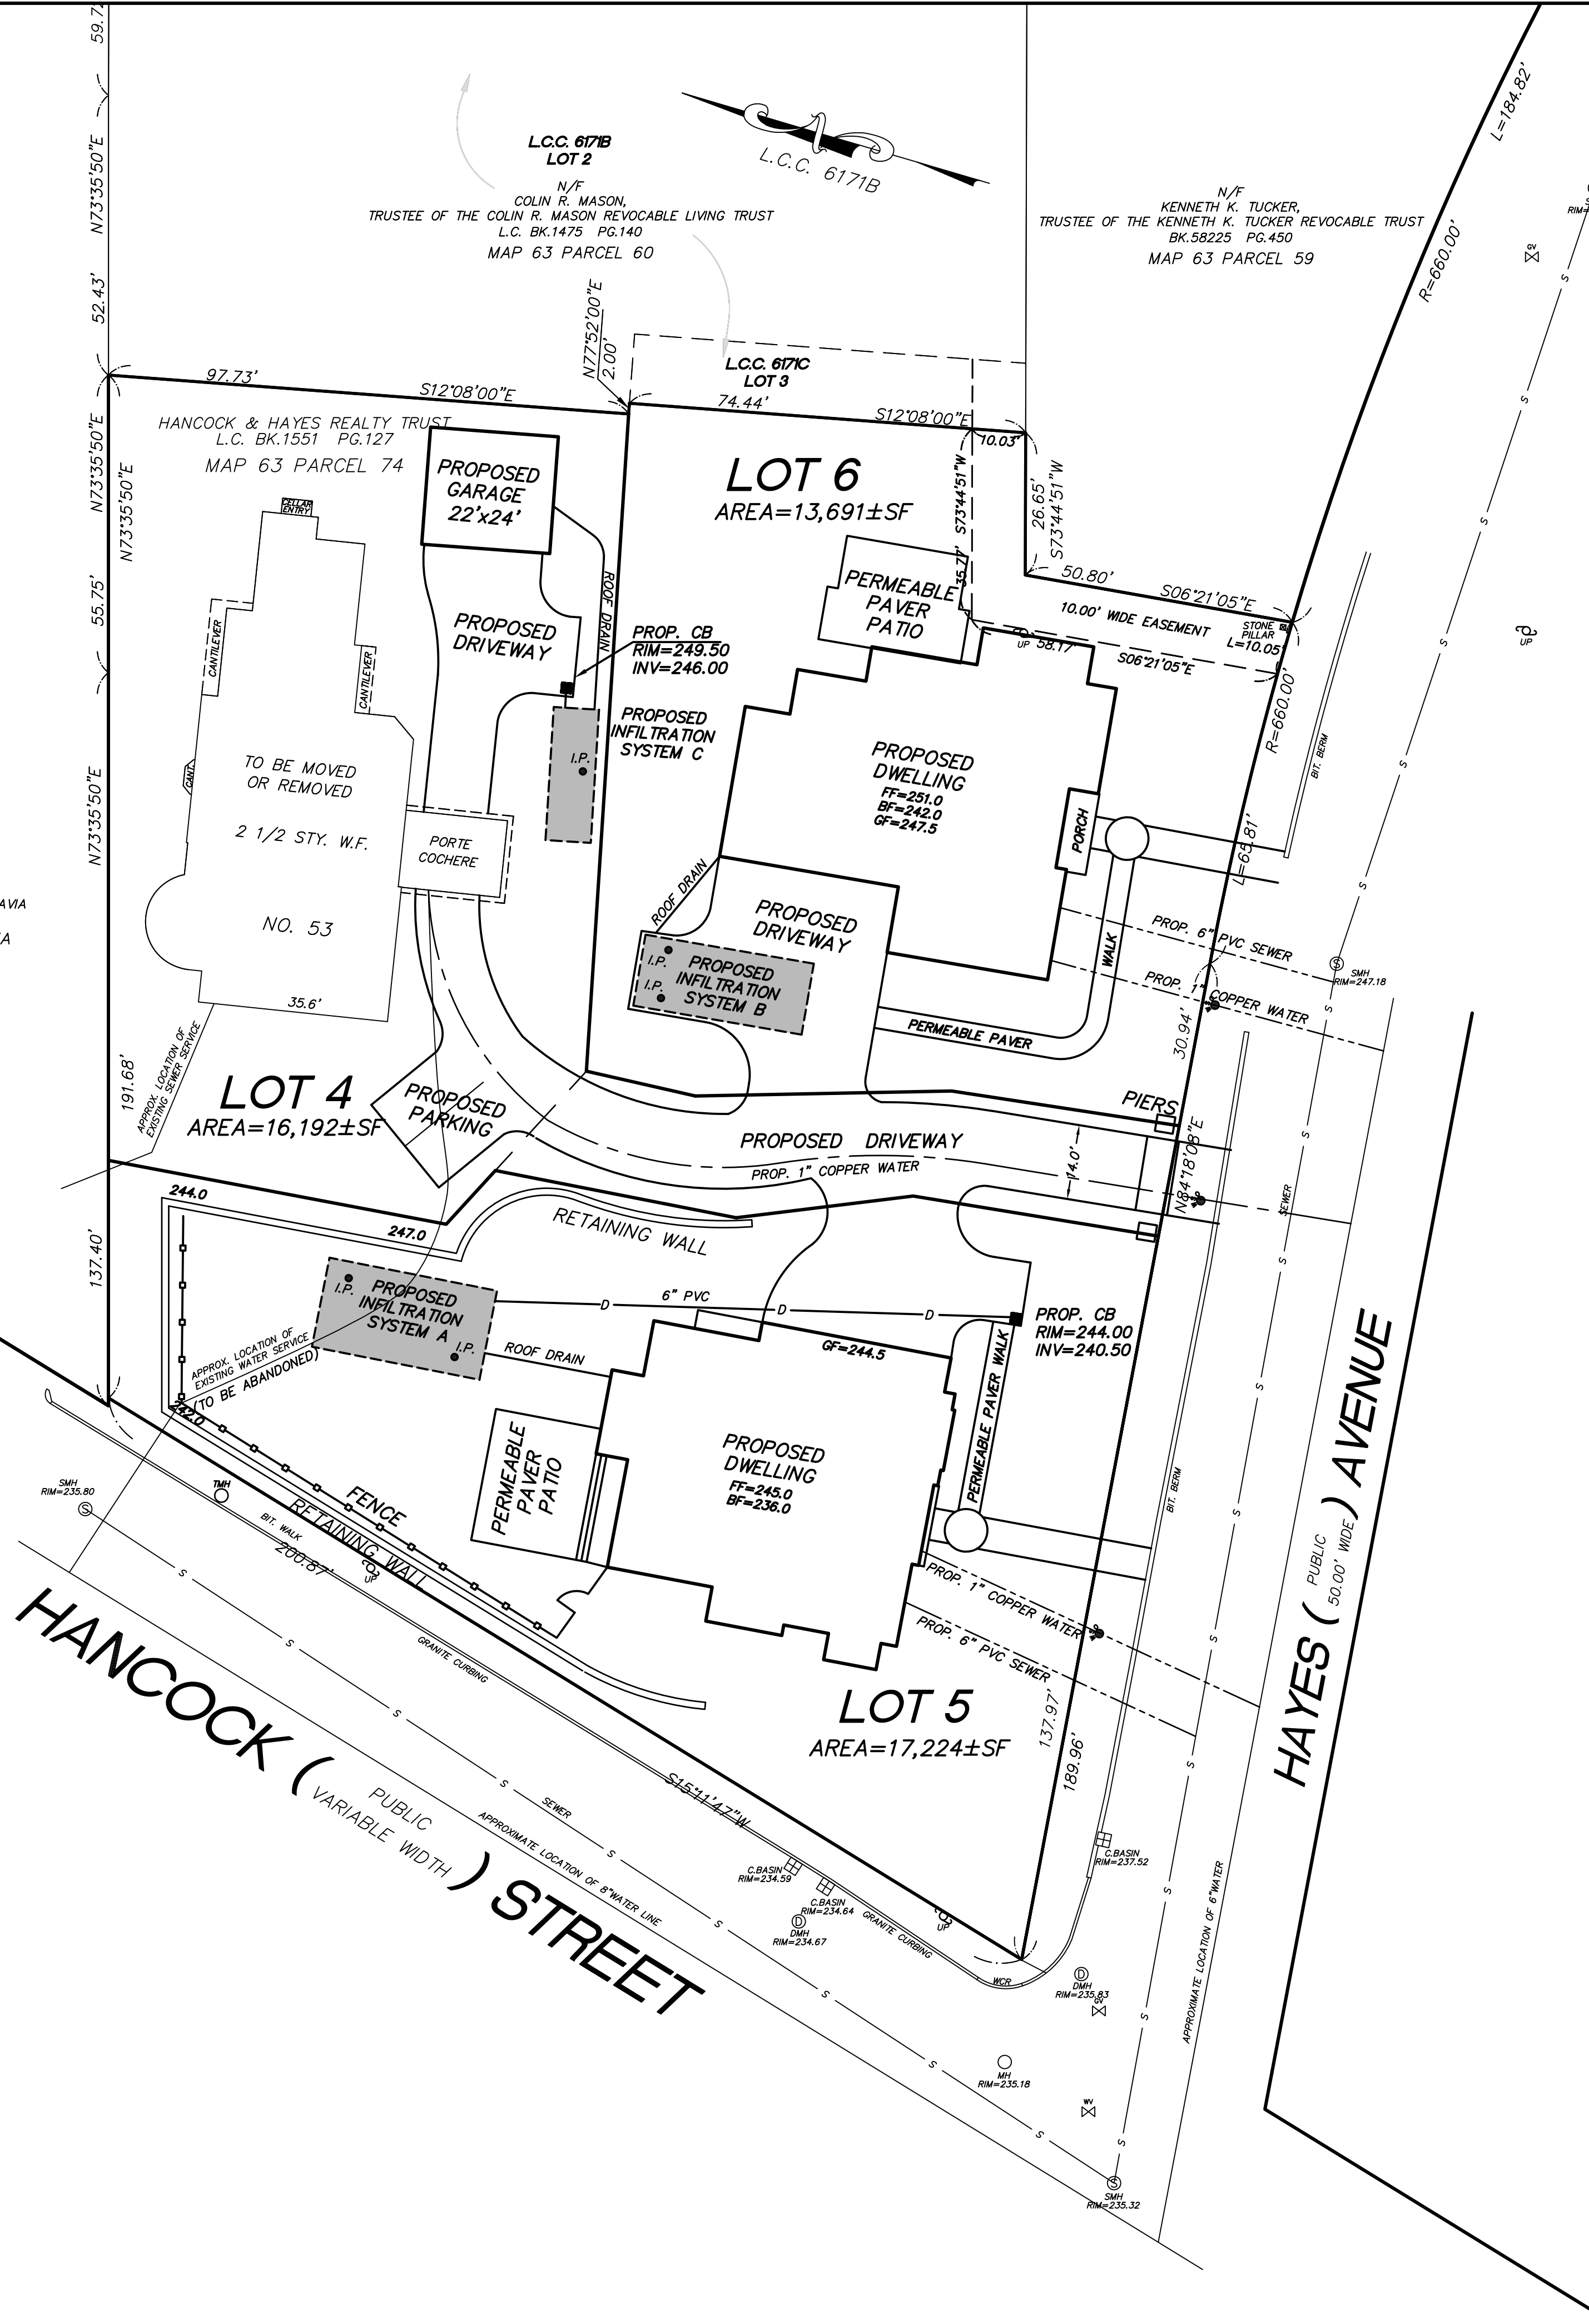

"THIS PLAN IS SUBJECT TO A COVENANT DATED _____"

"THIS PLAN IS SUBJECT TO A CERTIFICATE OF ACTION DATED _____"

"THIS PLAN IS SUBJECT TO A SPECIAL PERMIT DATED _____"

I, _____, CLERK OF THE TOWN OF LEXINGTON, MASSACHUSETTS HEREBY CERTIFY THAT THE NOTICE OF APPROVAL OF THIS PLAN BY THE LEXINGTON PLANNING BOARD HAS BEEN RECEIVED AND RECORDED AT THIS OFFICE AND NO NOTICE OF APPEAL WAS RECEIVED DURING THE TWENTY DAYS NEXT AFTER SUCH RECEIPT AND RECORDING OF SAID NOTICE.

TOWN CLERK DATE

APPROVED BY:
LEXINGTON PLANNING BOARD

DATE

REVISIONS:

1	06-02-20	REVISE LOT 5 HOUSE FOOTPRINT; ADD COMMON DRIVEWAY	FWR
---	----------	---	-----

	SITE CONSTRUCTION PLAN 53 HANCOCK STREET IN LEXINGTON, MASSACHUSETTS (MIDDLESEX COUNTY)
	PREPARED FOR HANCOCK & HAYES REALTY TRUST 83 BONAD ROAD NEWTON, MA 02465 SCALE: 1" = 20' DATE: JANUARY 31, 2020
	KEANAN SURVEY 8 WINCHESTER PLACE WINCHESTER, MA 01890
	MAP 63 PARCEL 74 SHEET No. 7 OF 8