


HANCOCK (PUBLIC VARIABLE WIDTH) STREET

HAYES (PUBLIC 50.00' WIDE) AVENUE

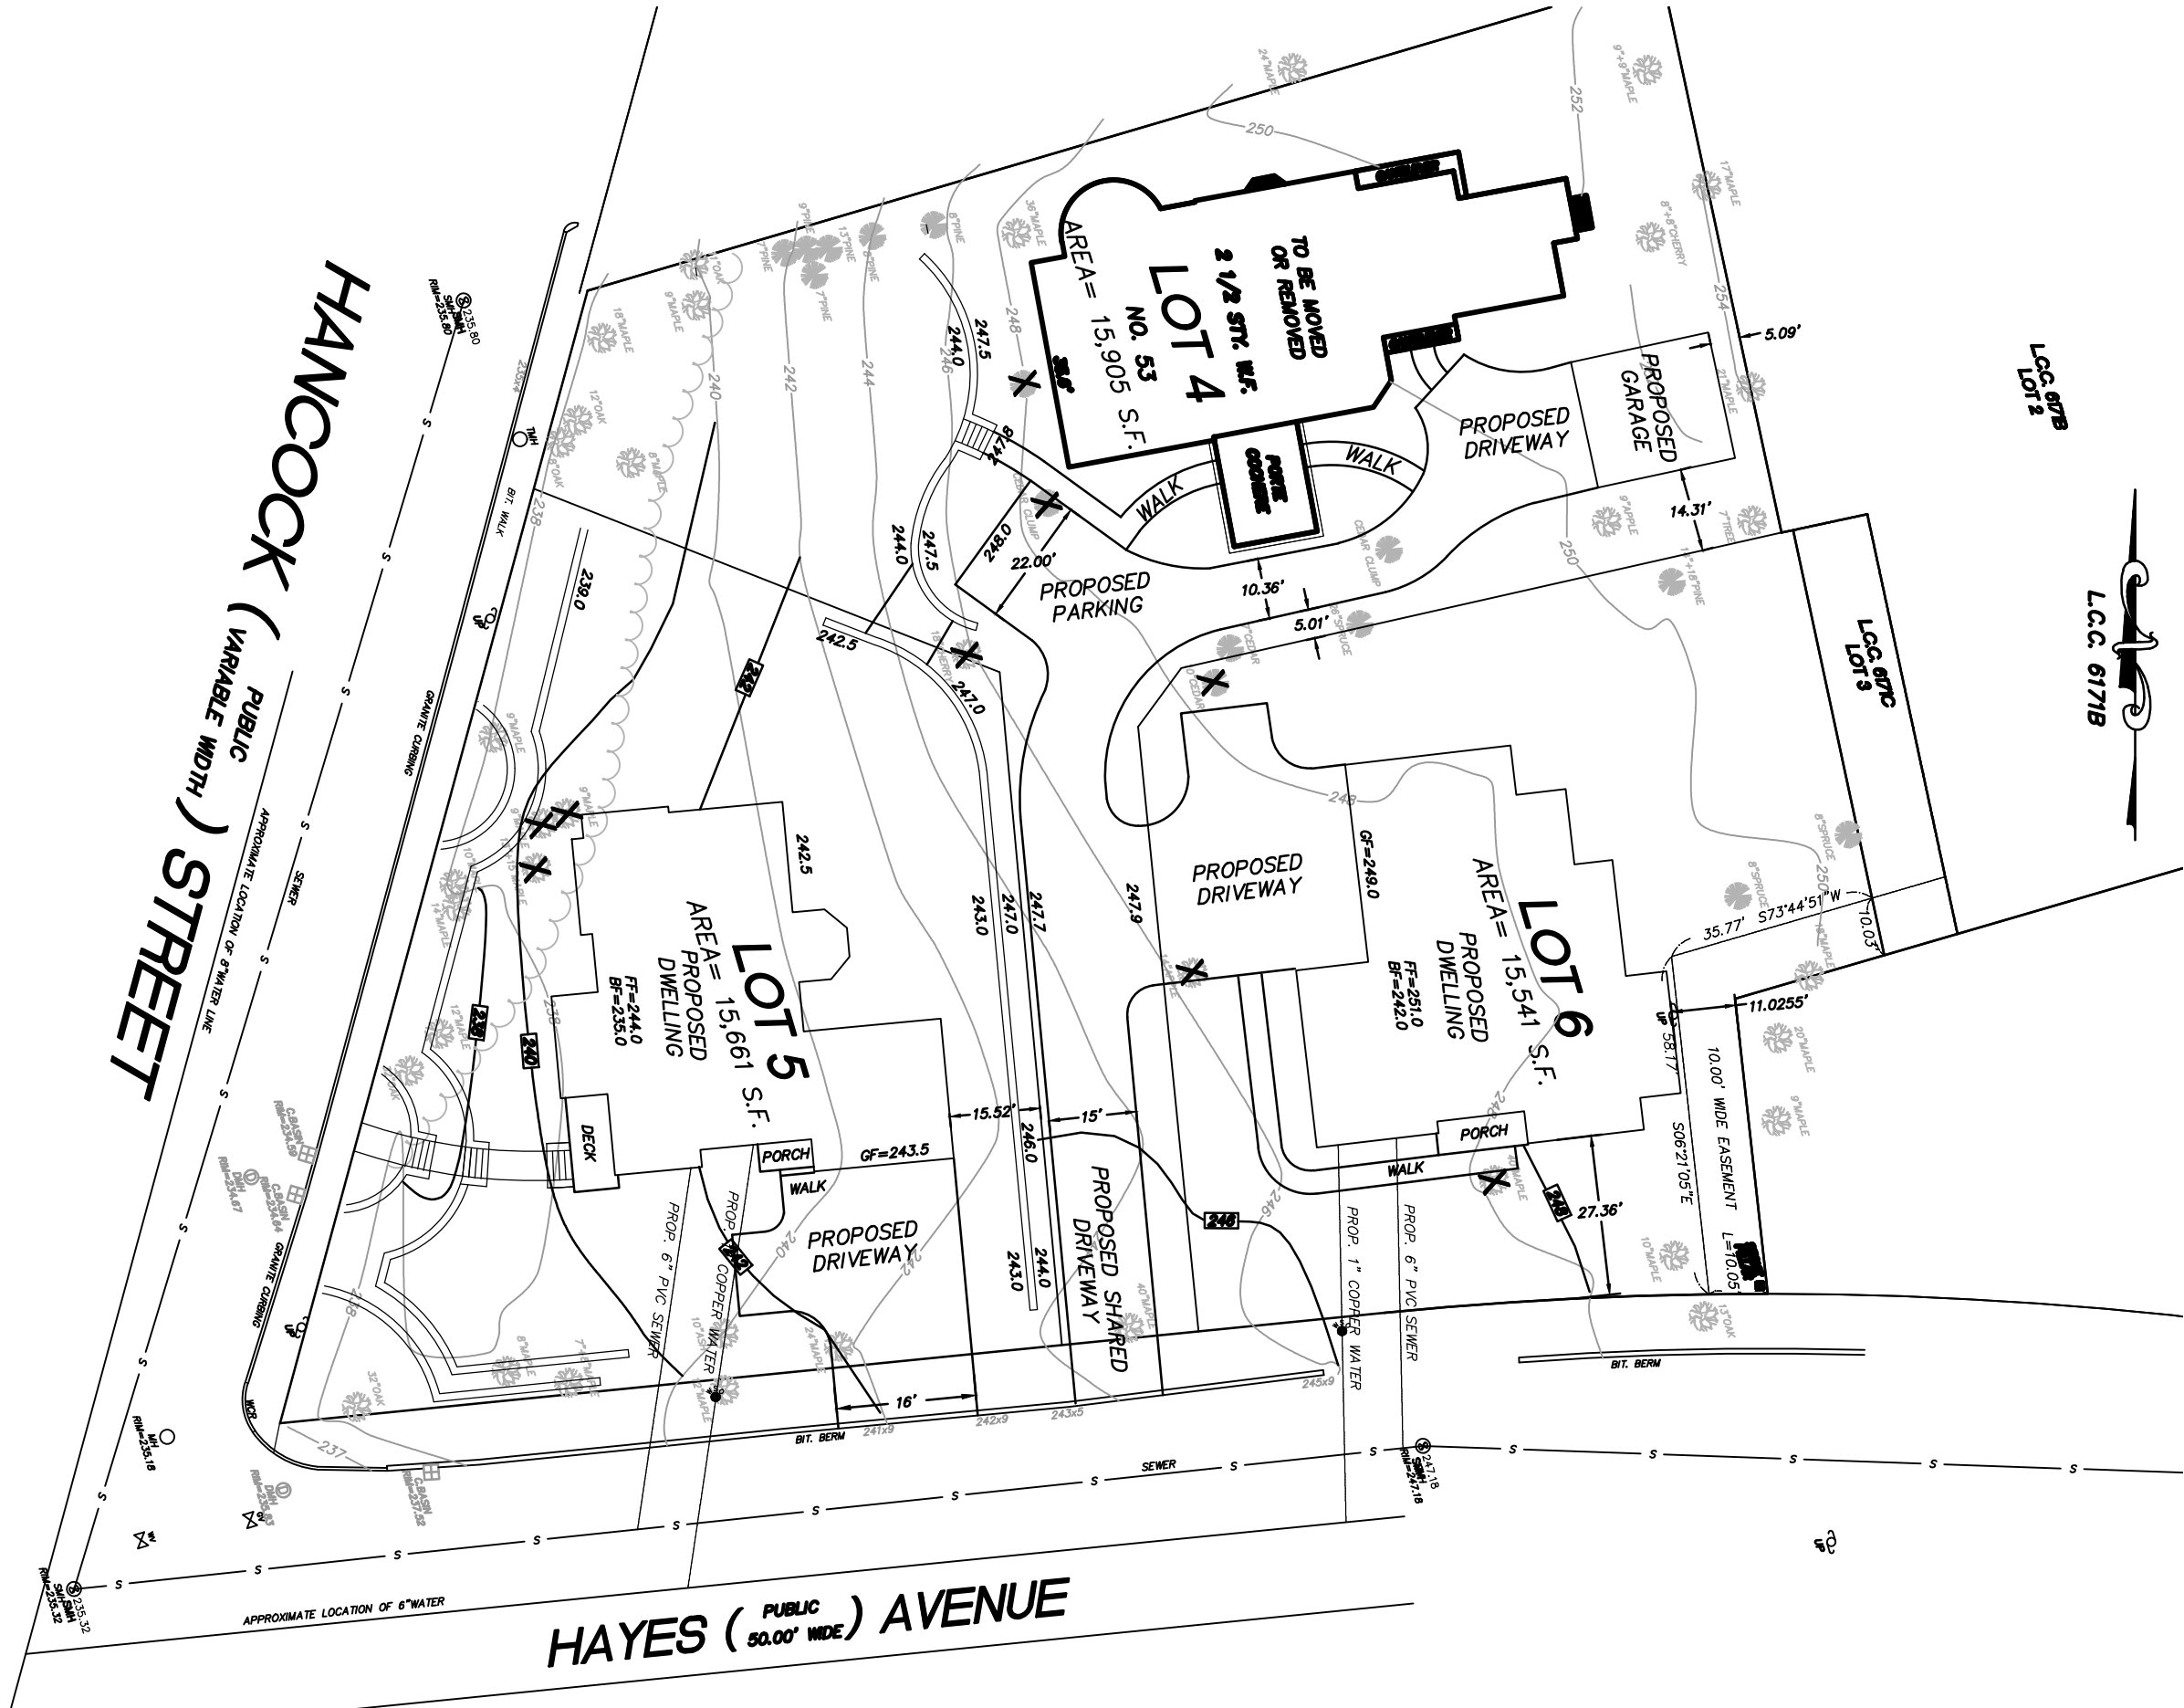

L.C.C. 6171B  
LOT 2

L.C.C. 6171C  
LOT 3

L.C.C. 6171B