

C E D A R S T R E E T




TOWN OF LEXINGTON, MASSACHUSETTS

CEDAR STREET
EXISTING CONDITIONS PLAN


GCG ASSOCIATES, INC.
WILMINGTON MASSACHUSETTS

SCALE: 1" = 20' DATE: NOVEMBER 26, 2018

JOB NO./FILE NAME: 1838-WORKING.dwg	DESIGNED BY: DRAWN BY: J.P.G. CHECKED BY: M.J.C.	PLAN NO. 1 of 8
--	--	--------------------

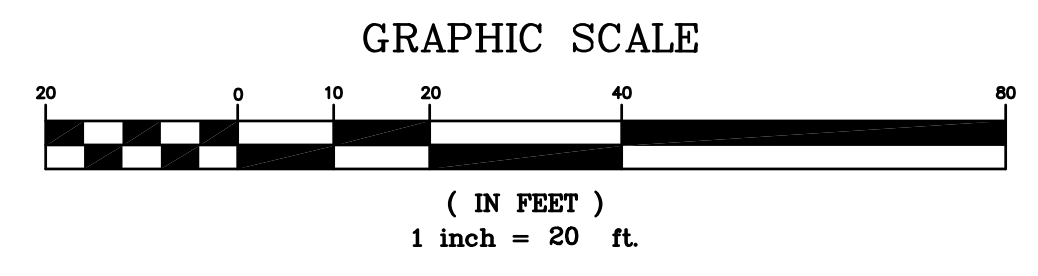

CEDAR STREET

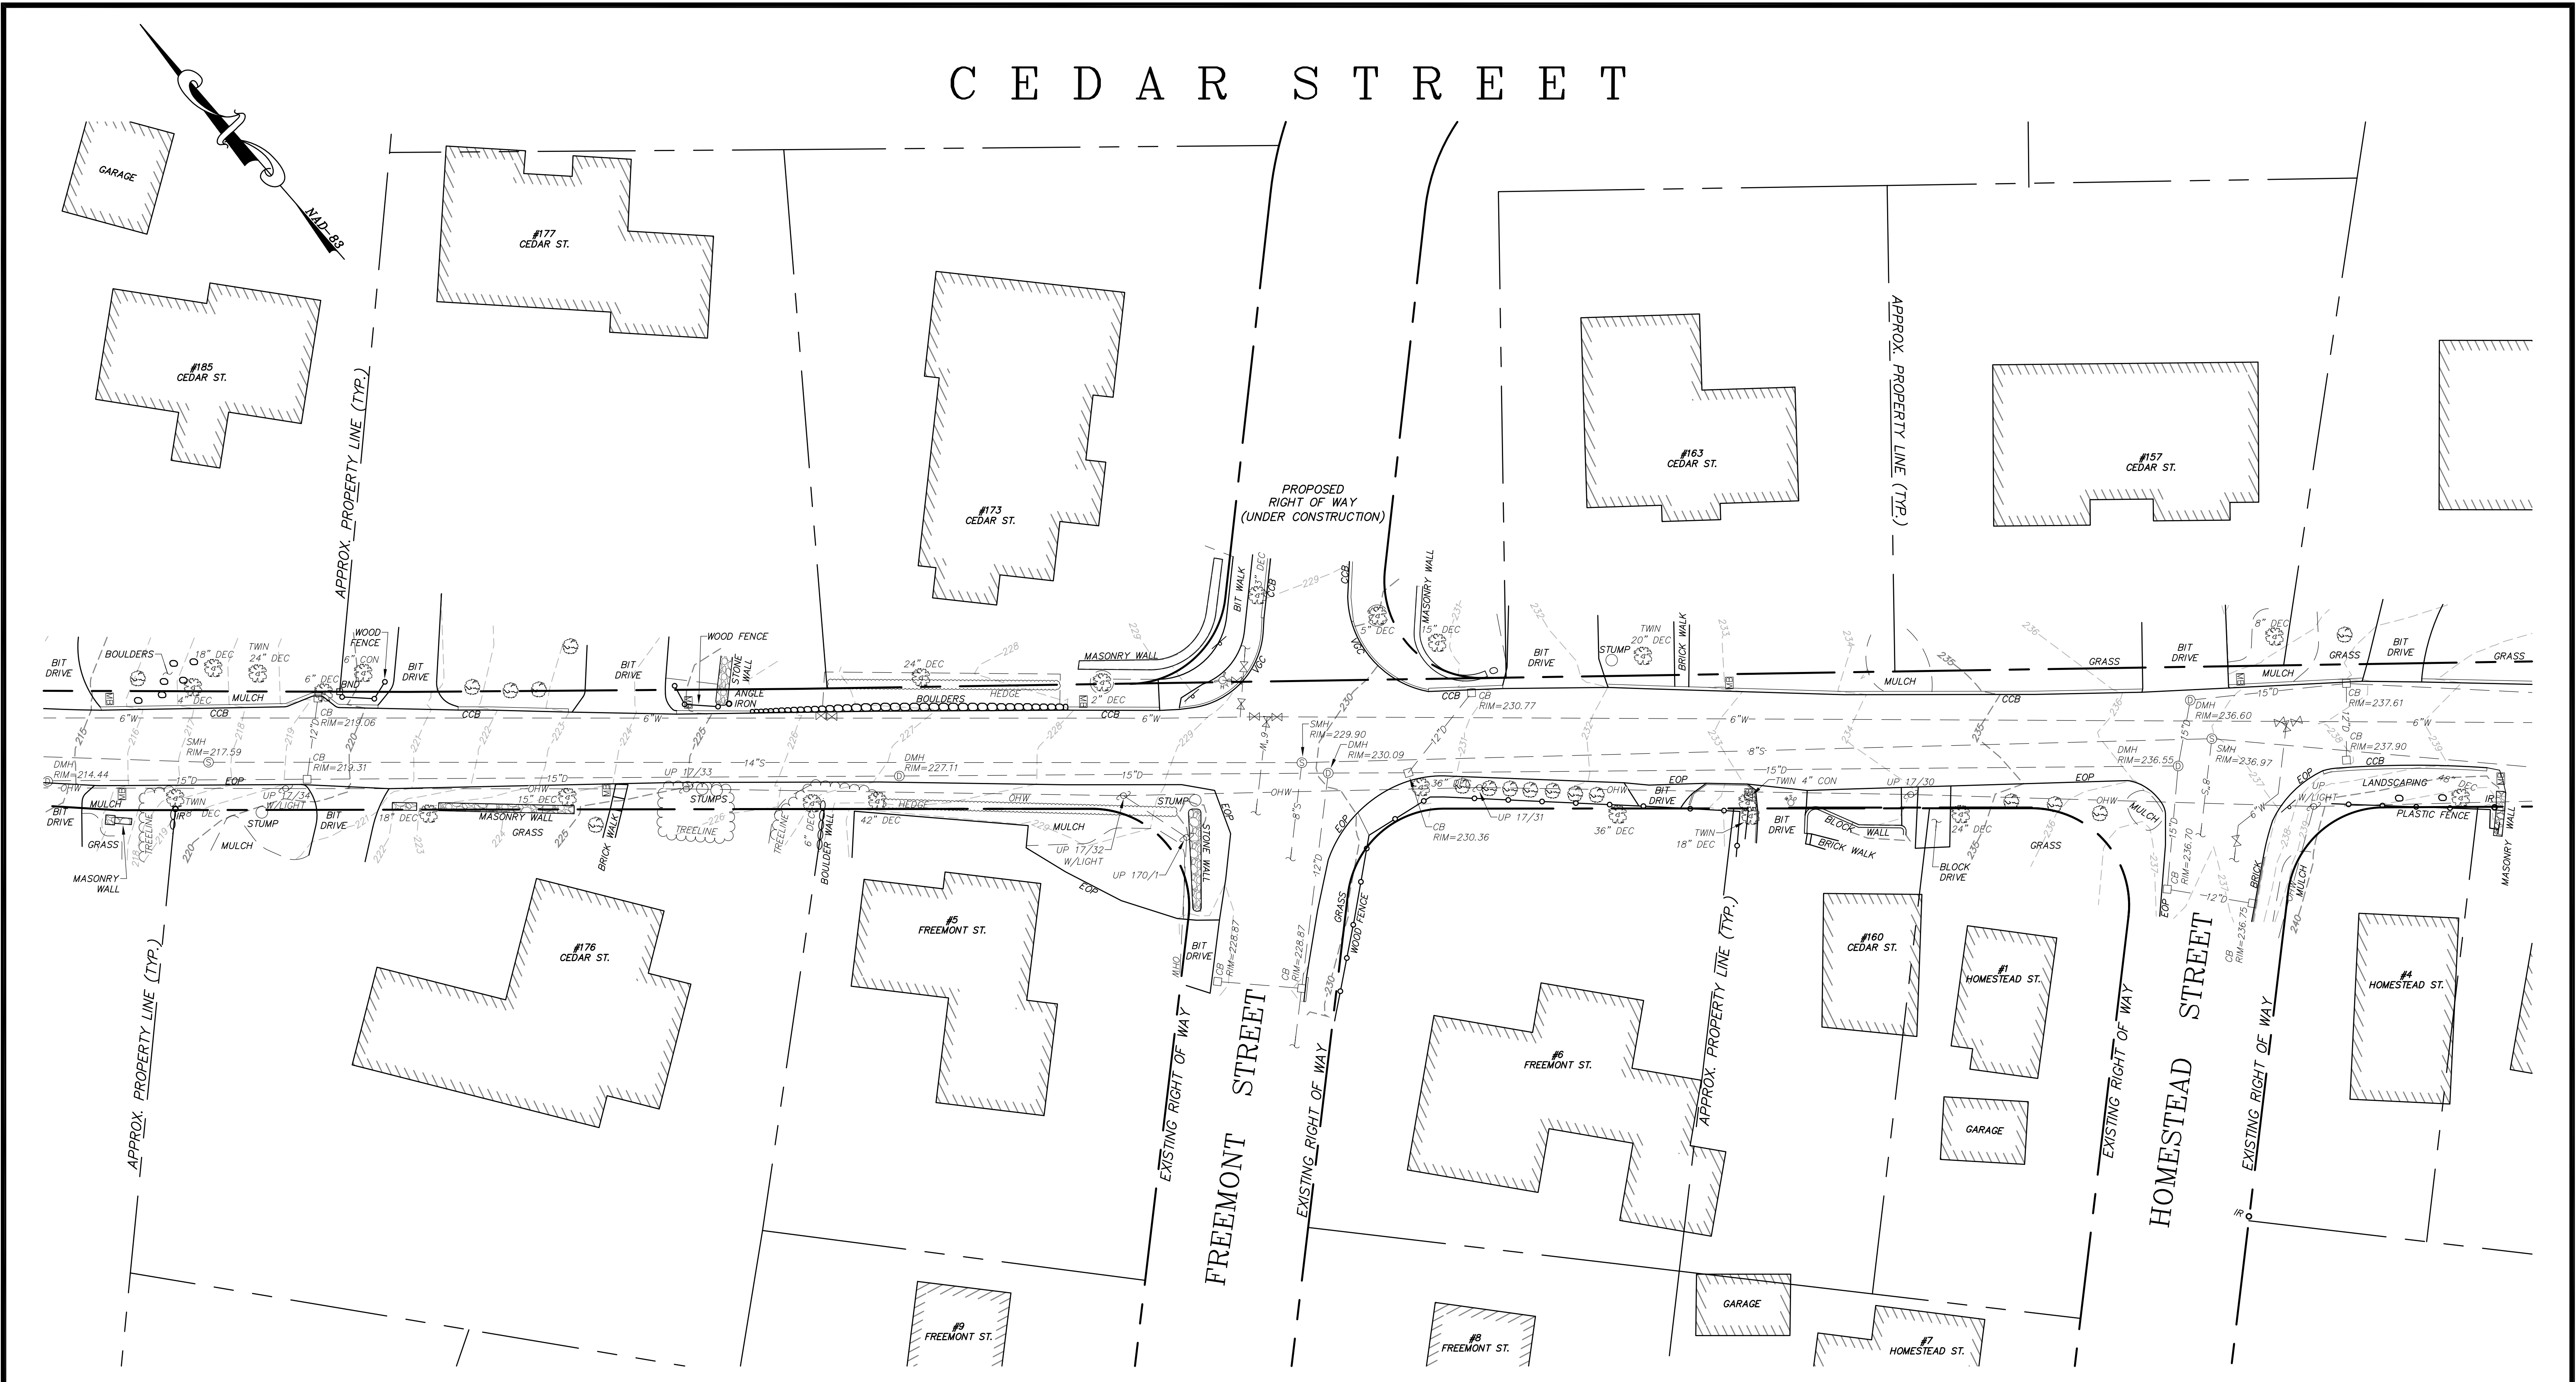

TOWN OF LEXINGTON, MASSACHUSETTS


CEDAR STREET
EXISTING CONDITIONS PLAN

GCG ASSOCIATES, INC.
WILMINGTON MASSACHUSETTS


SCALE: 1" = 20' DATE: NOVEMBER 26, 2018

JOB NO. FILE NAME: 1838-WORKING.dwg	DESIGNED BY: DRAWN BY: J.P.G. CHECKED BY: M.J.C.	PLAN NO. 2 of 8
--	--	--------------------

GRAPHIC SCALE

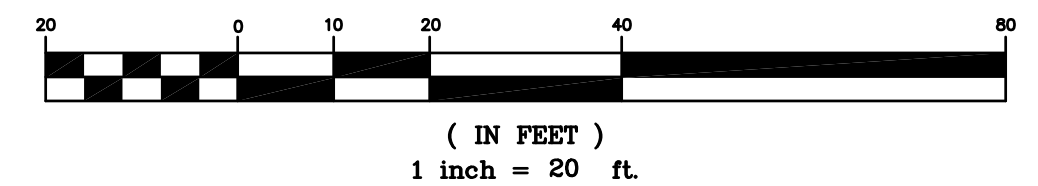

CEDAR STREET

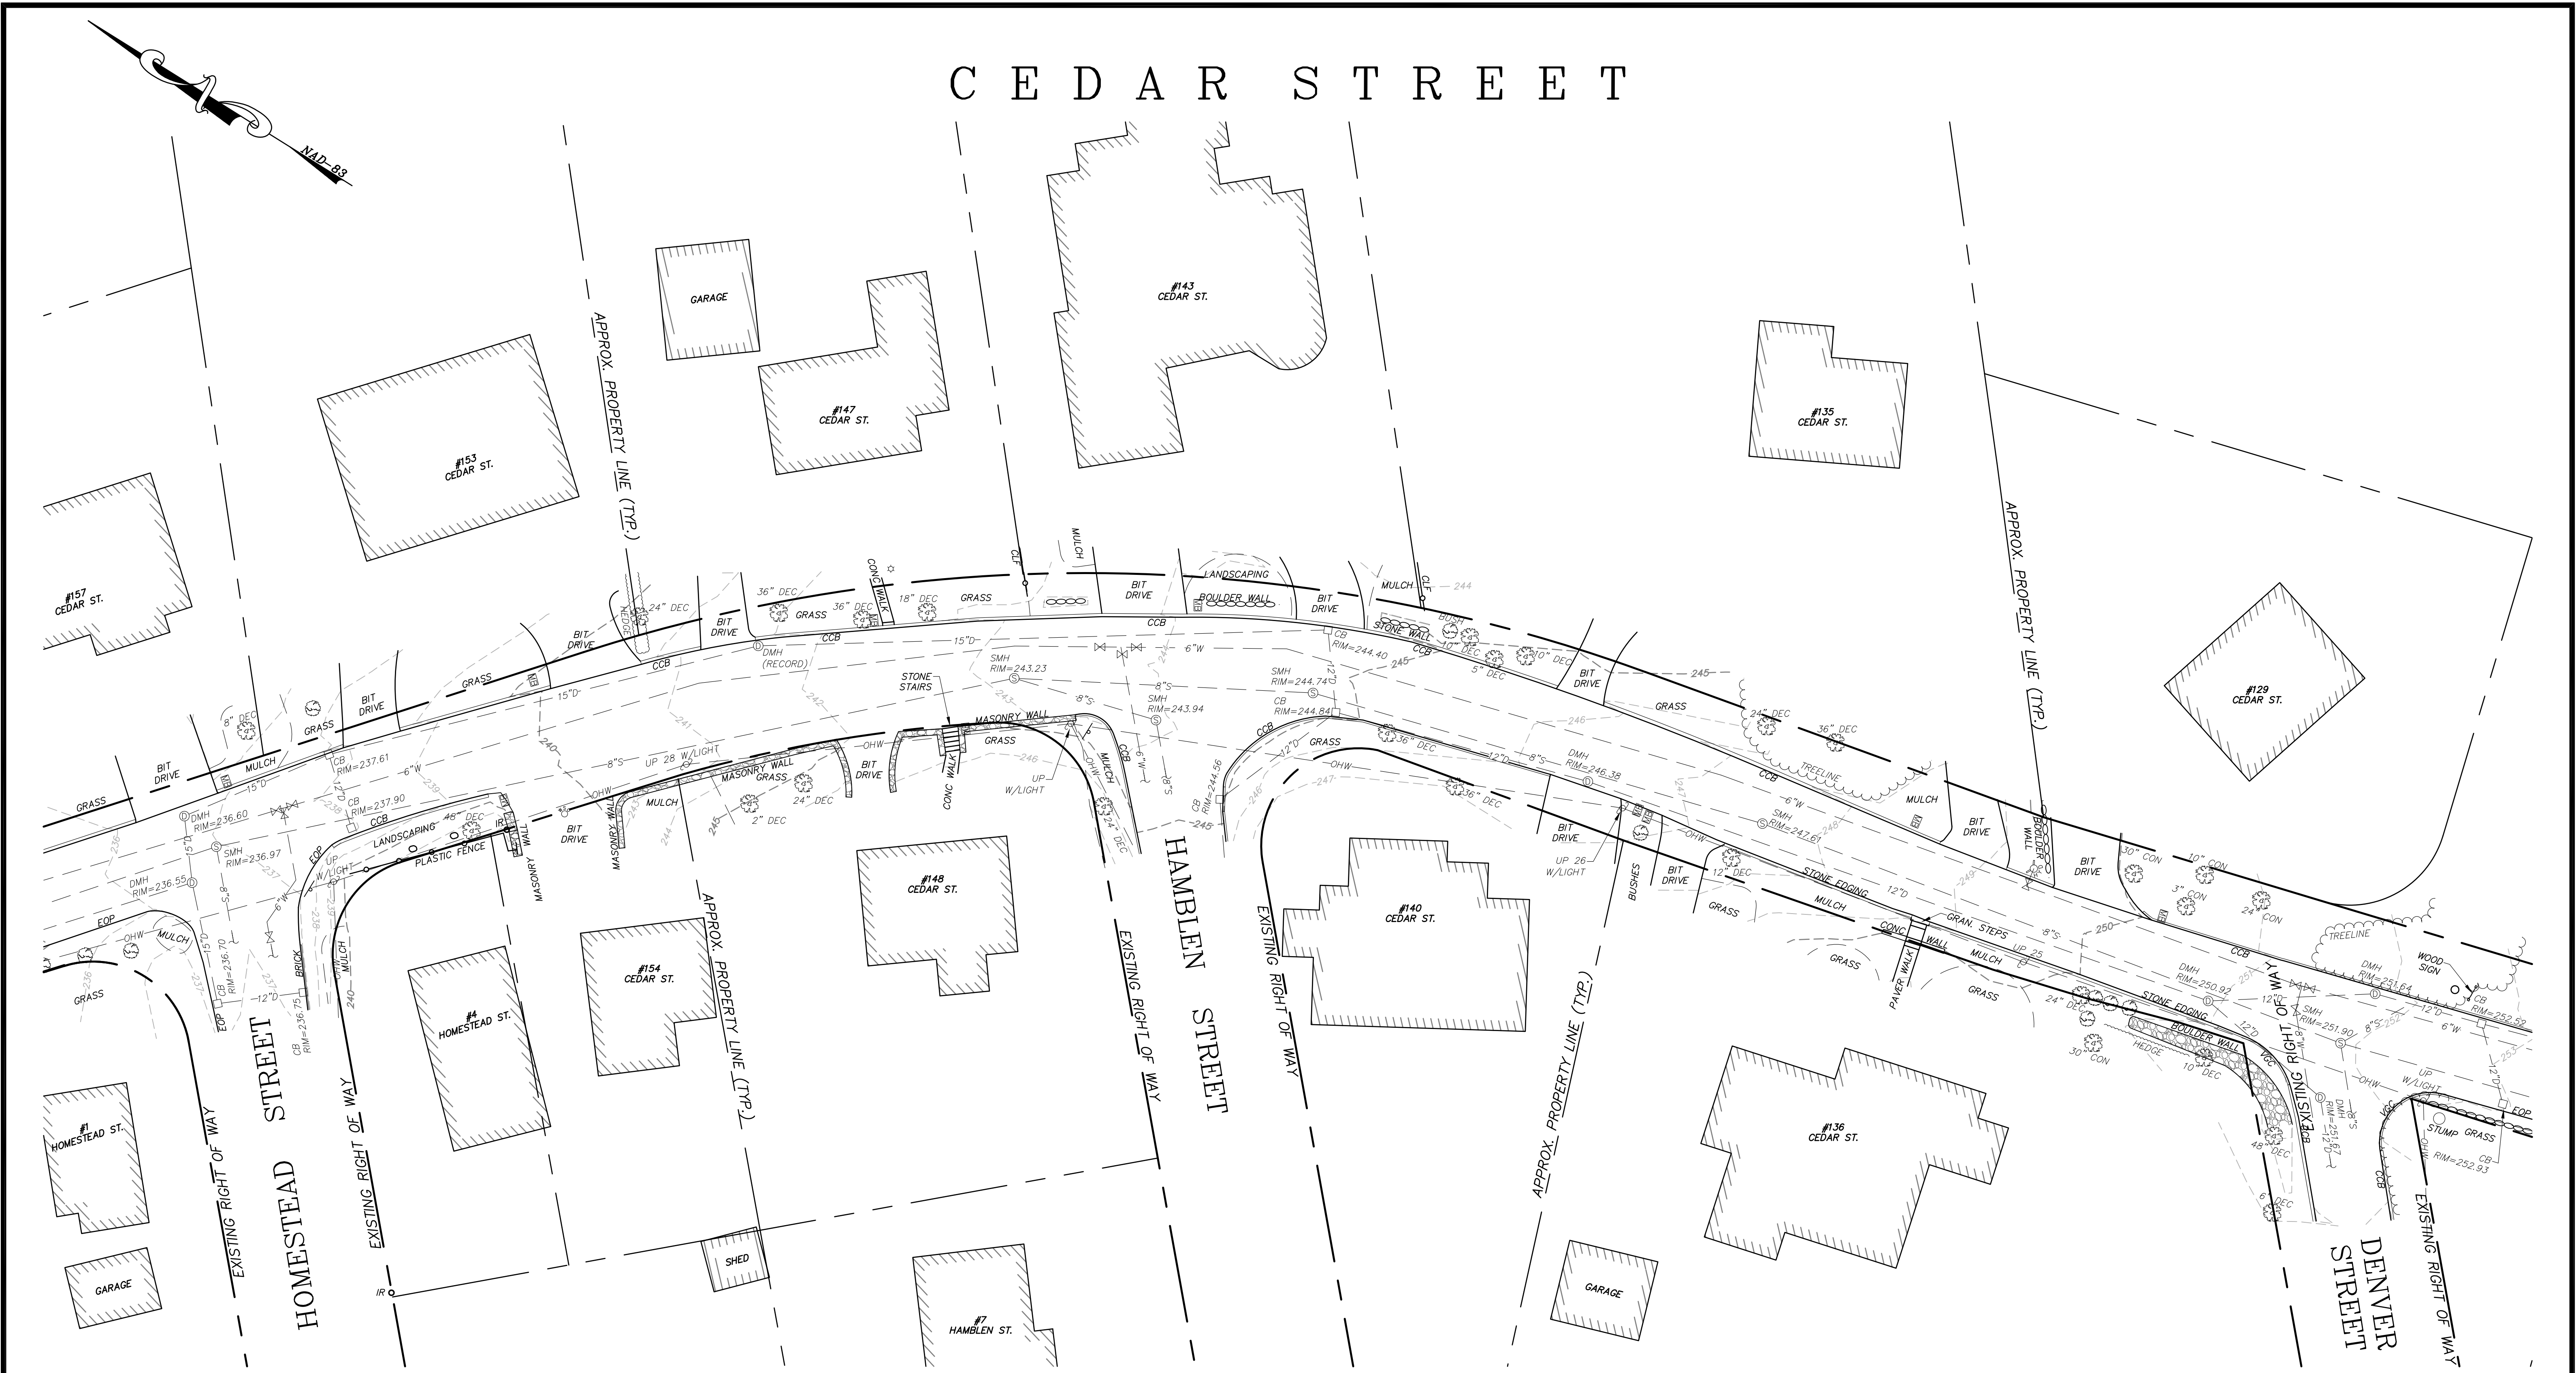

TOWN OF LEXINGTON, MASSACHUSETTS

CEDAR STREET
EXISTING CONDITIONS PLAN


GCG ASSOCIATES, INC.


WILMINGTON MASSACHUSETTS

SCALE: 1" = 20' DATE: NOVEMBER 26, 2018

JOB NO. FILE NAME: 1838-WORKING.dwg	DESIGNED BY: DRAWN BY: J.P.G. CHECKED BY: M.J.C.	PLAN NO. 3 of 8
--	--	--------------------

GRAPHIC SCALE

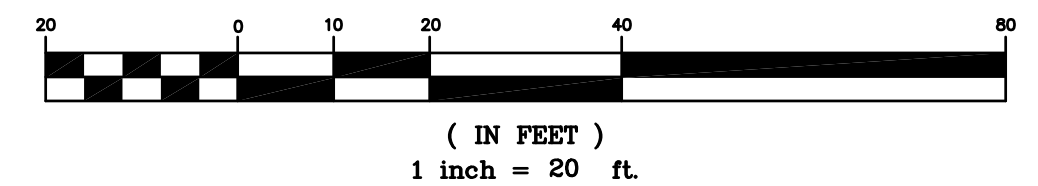

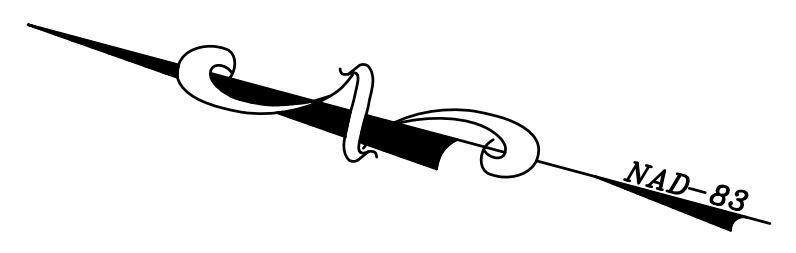

CEDAR STREET



TOWN OF LEXINGTON, MASSACHUSETTS

CEDAR STREET
EXISTING CONDITIONS PLAN

GCG ASSOCIATES, INC.
WILMINGTON MASSACHUSETTS

SCALE: 1" = 20' DATE: NOVEMBER 26, 2018


JOB NO. FILE NAME: 1838-WORKING.dwg	DESIGNED BY: DRAWN BY: J.P.G. CHECKED BY: M.J.C.	PLAN NO. 4 of 8
--	--	--------------------

GRAPHIC SCALE



(IN FEET)
1 inch = 20 ft.

CEDAR STREET

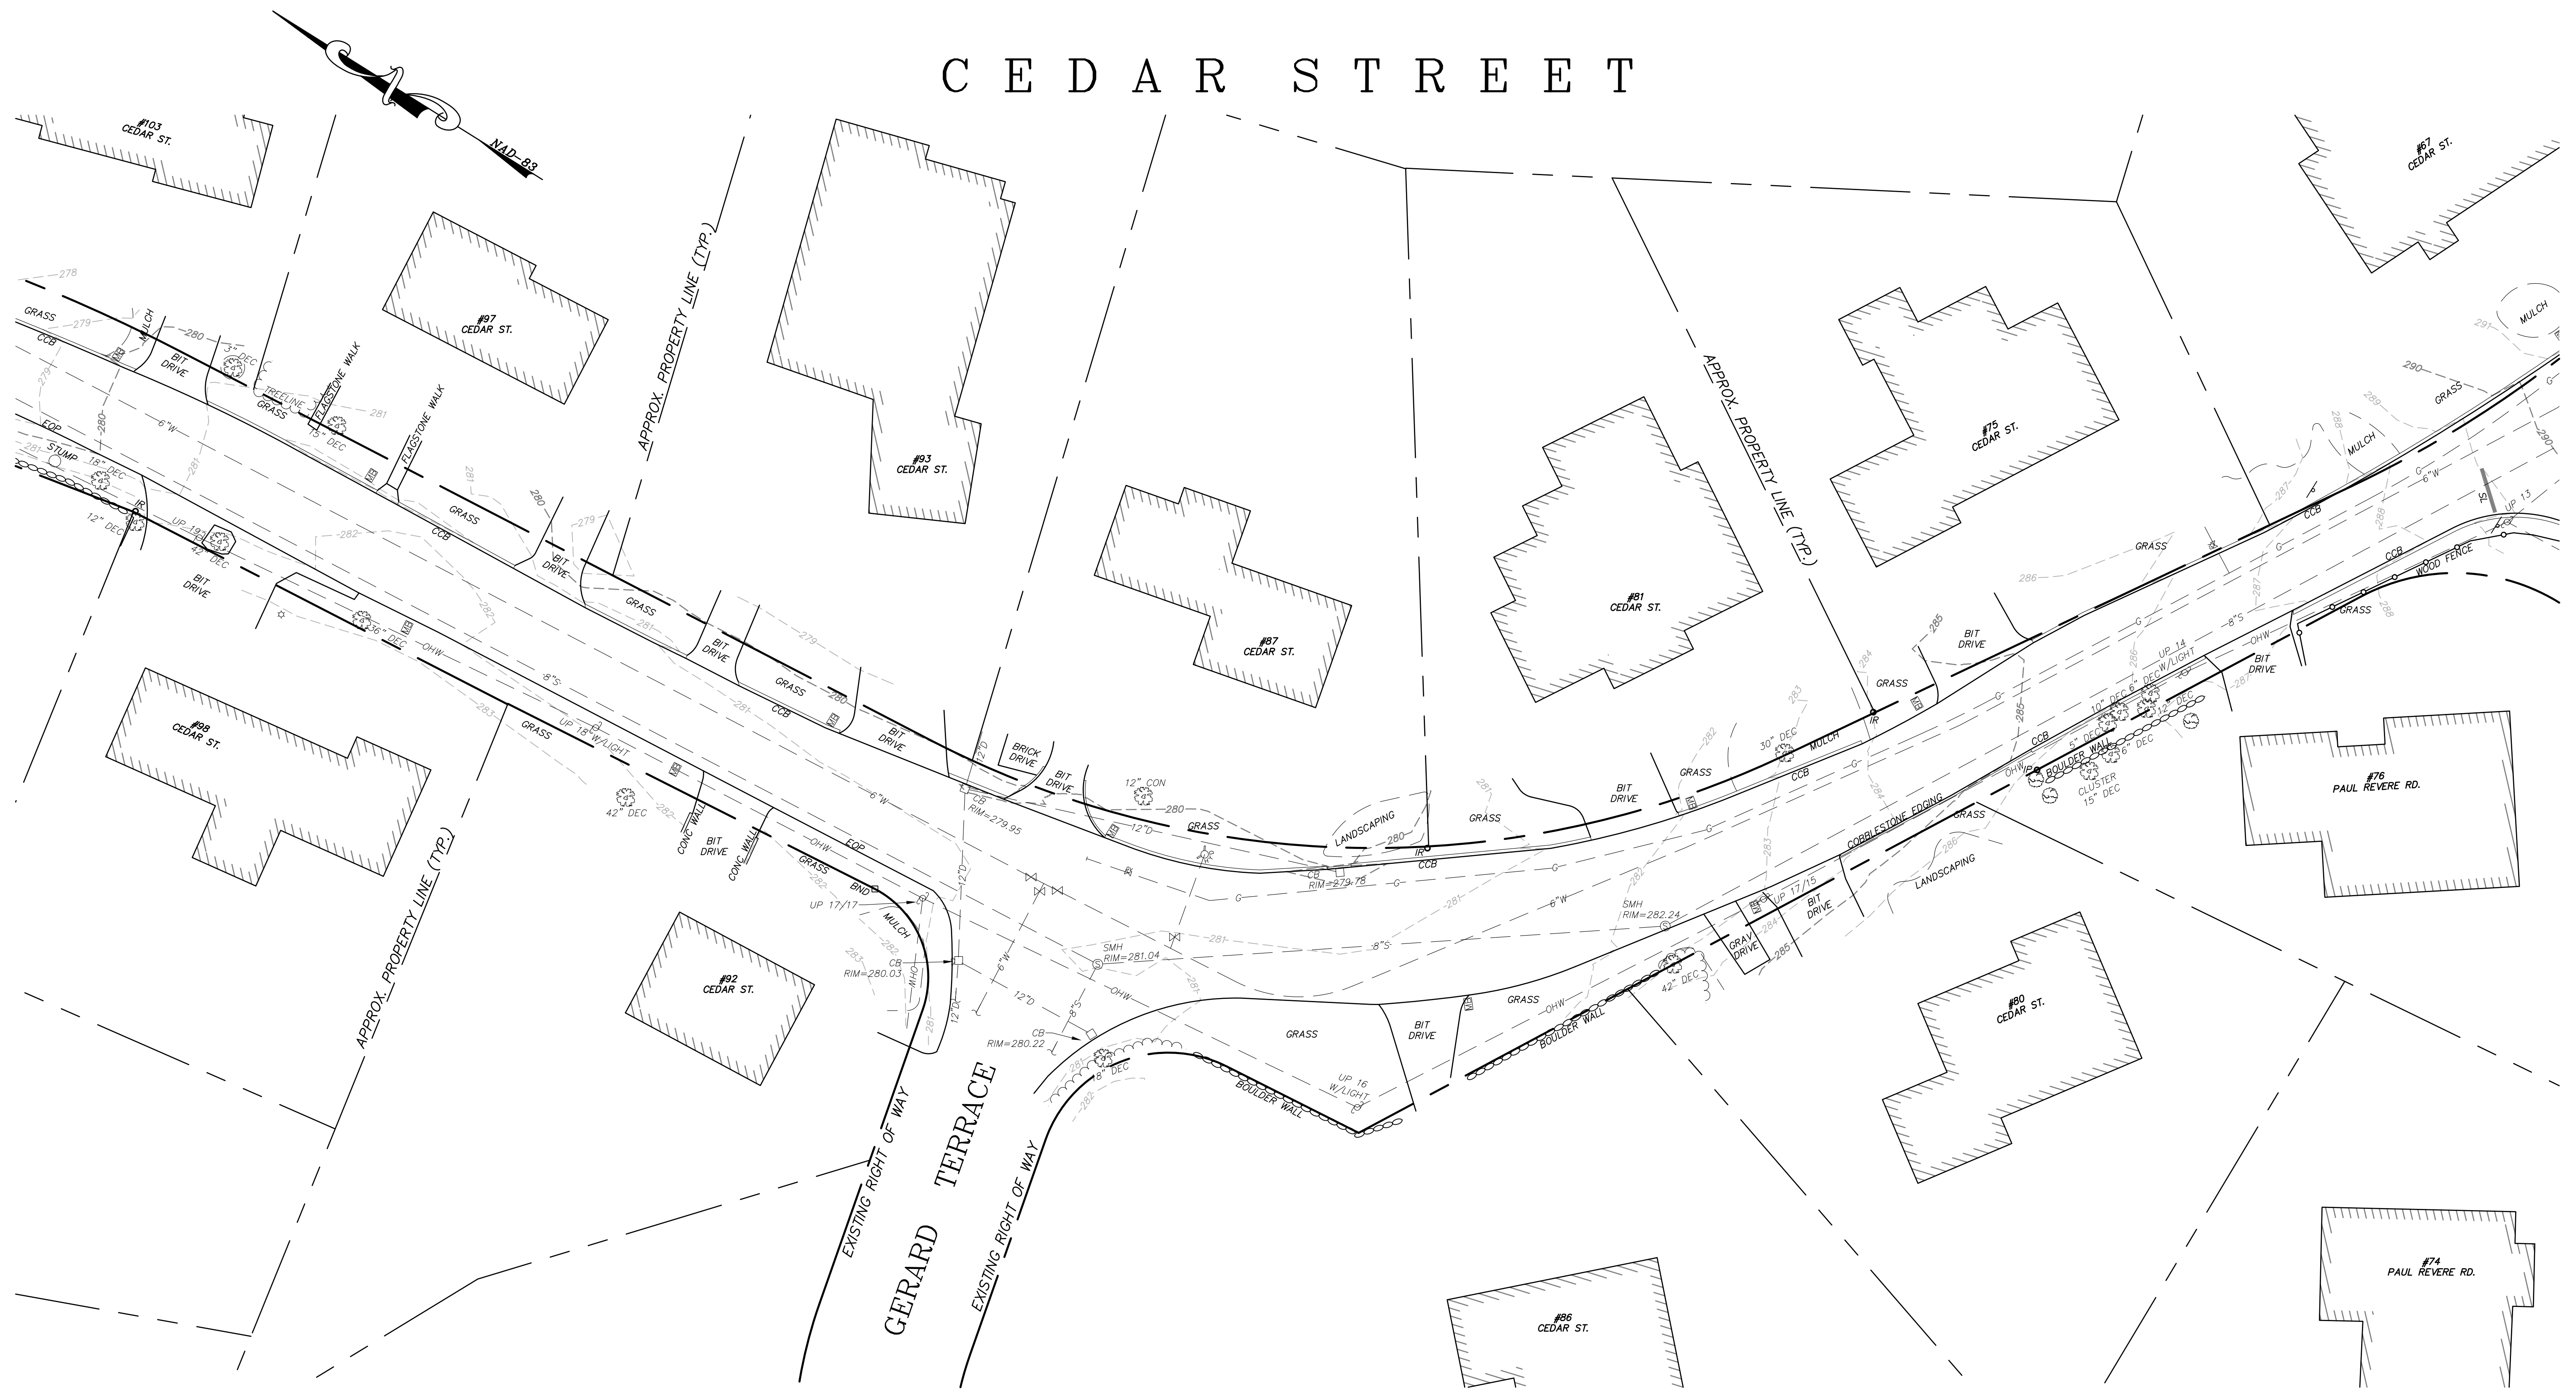

TOWN OF LEXINGTON, MASSACHUSETTS


CEDAR STREET
EXISTING CONDITIONS PLAN

GCG ASSOCIATES, INC.
WILMINGTON MASSACHUSETTS


SCALE: 1" = 20' DATE: NOVEMBER 26, 2018

JOB NO. FILE NAME: 1838-WORKING.dwg	DESIGNED BY: DRAWN BY: J.P.G. CHECKED BY: M.J.C.	PLAN NO. 5 of 8
--	--	--------------------

GRAPHIC SCALE

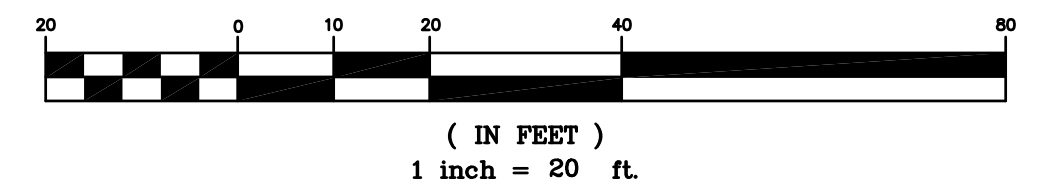

CEDAR STREET

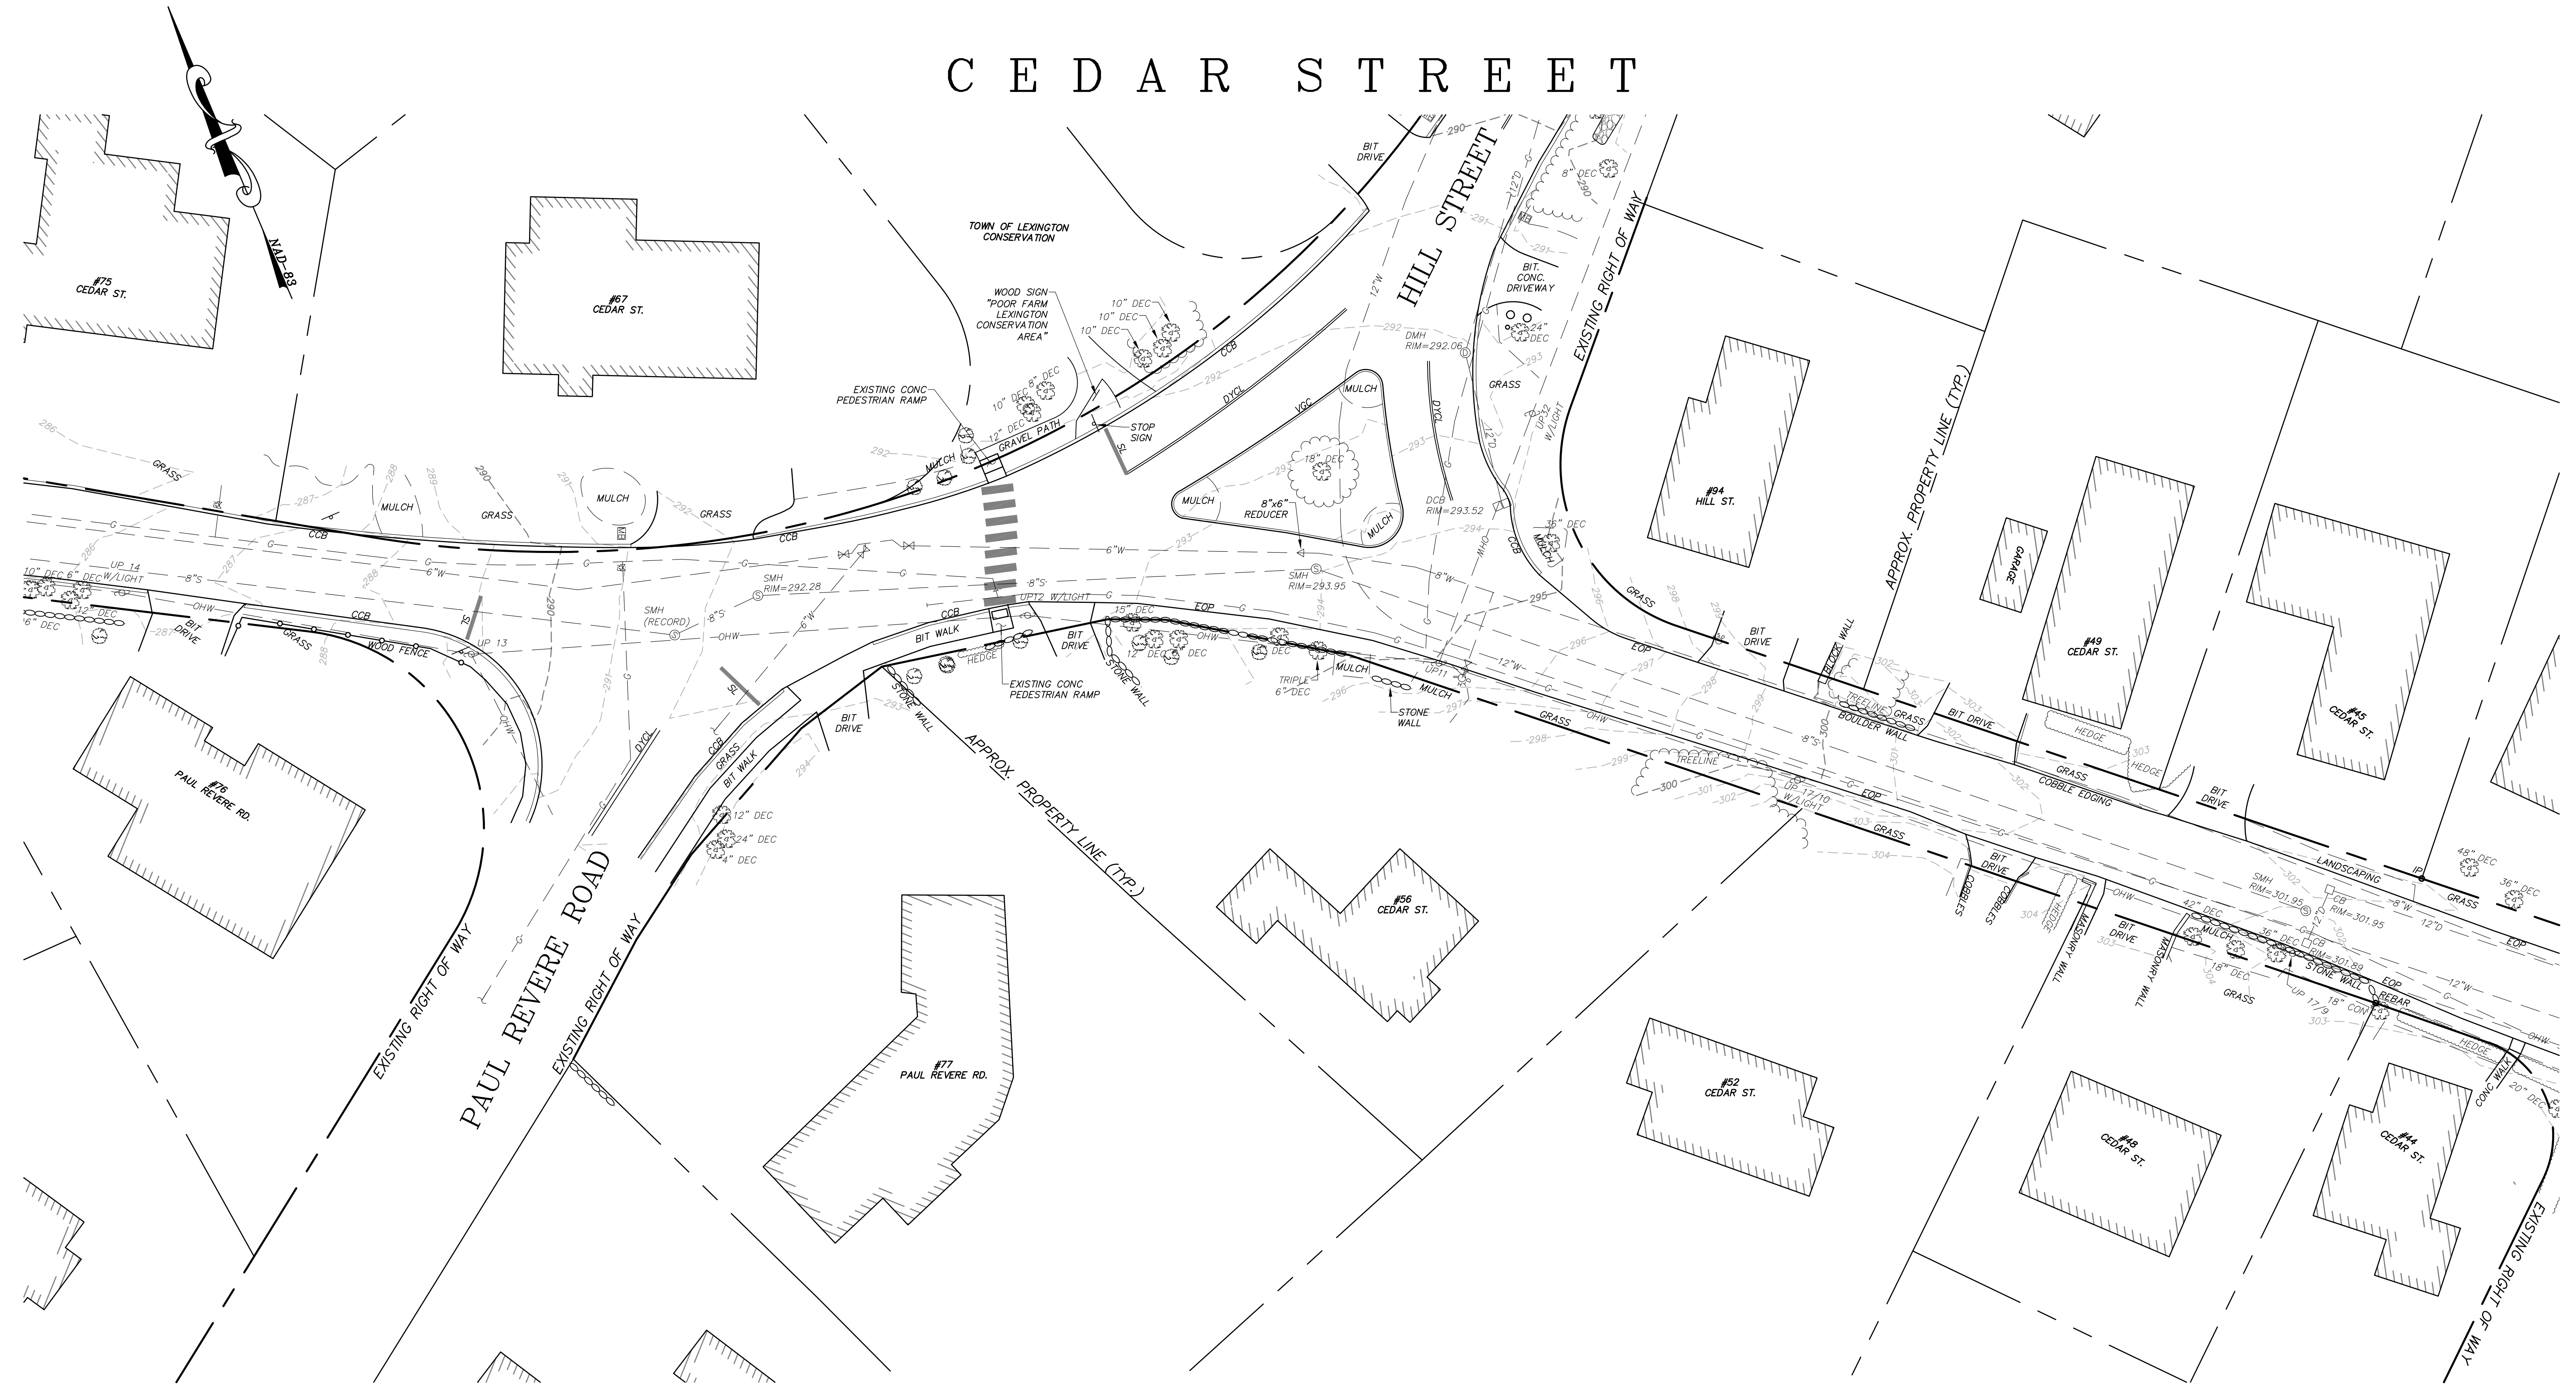

TOWN OF LEXINGTON, MASSACHUSETTS

CEDAR STREET
EXISTING CONDITIONS PLAN


GCG ASSOCIATES, INC.

WILMINGTON MASSACHUSETTS


SCALE: 1" = 20' DATE: NOVEMBER 26, 2018

JOB NO. FILE NAME: 1838-WORKING.dwg	DESIGNED BY: DRAWN BY: J.P.G. CHECKED BY: M.J.C.	PLAN NO. 6 of 8
--	--	--------------------

GRAPHIC SCALE

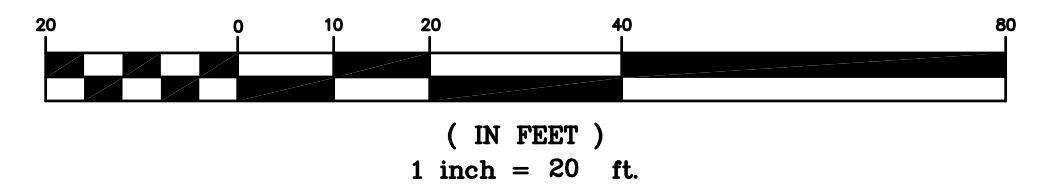

CEDAR STREET

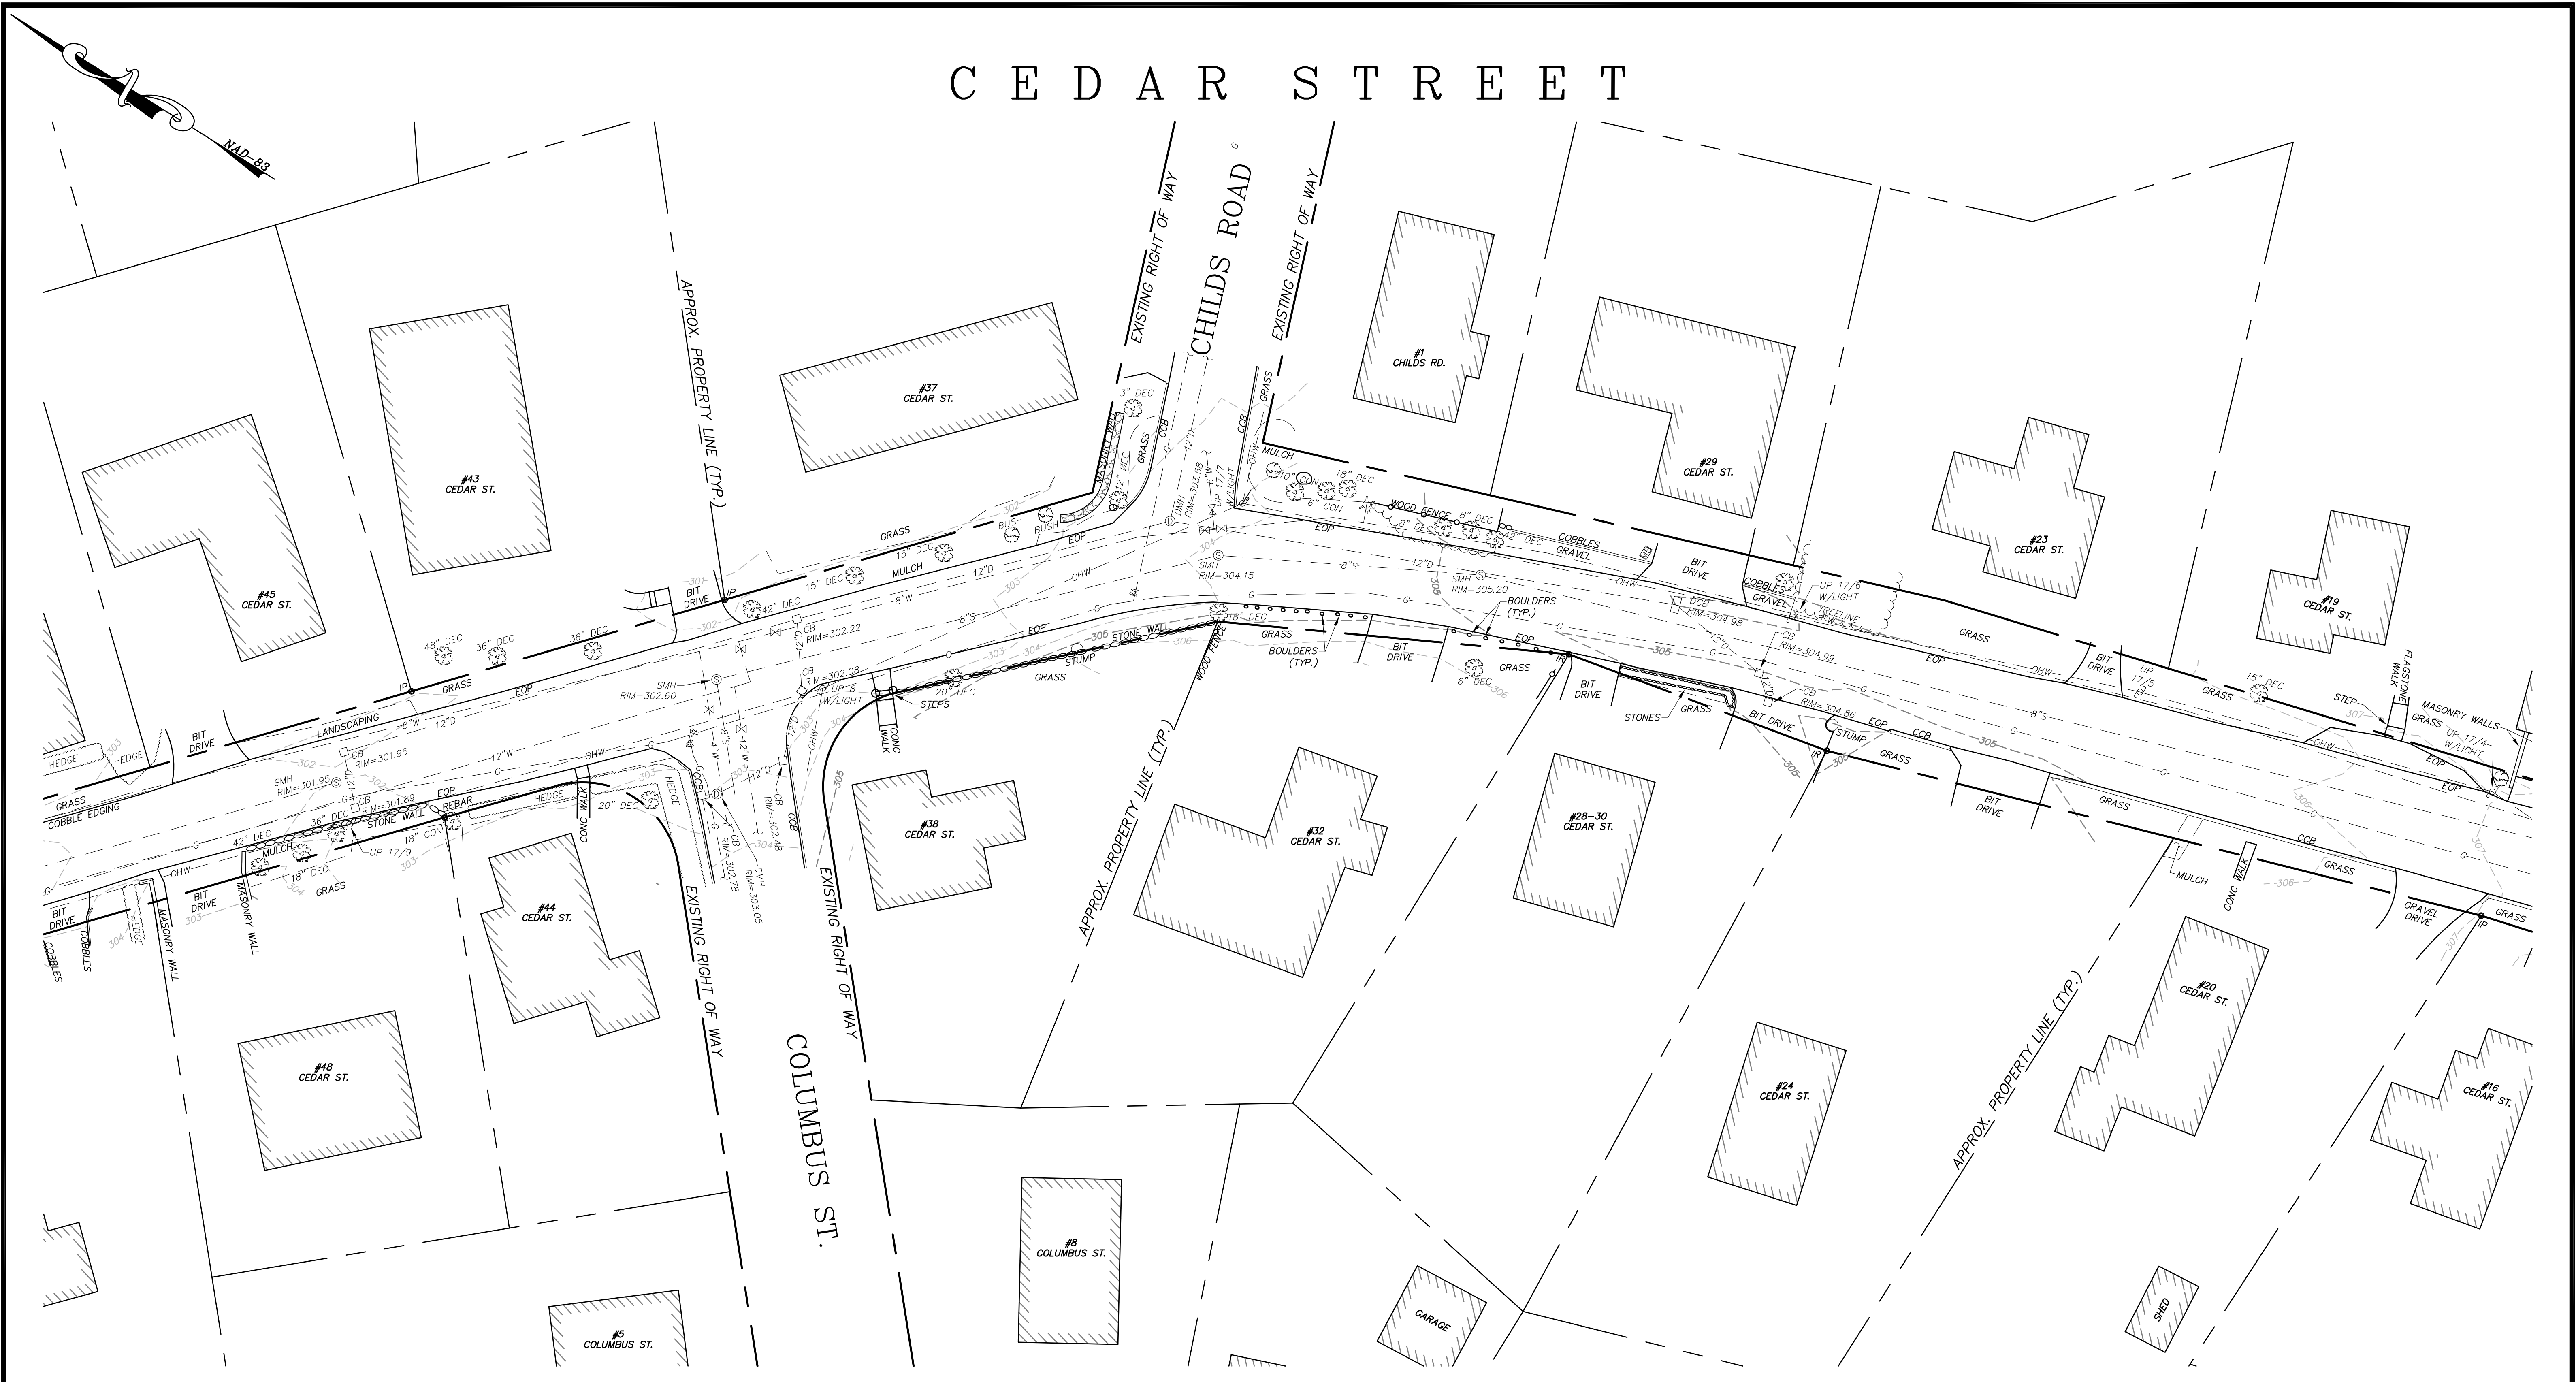

TOWN OF LEXINGTON, MASSACHUSETTS

CEDAR STREET
EXISTING CONDITIONS PLAN


GCG ASSOCIATES, INC.

WILMINGTON MASSACHUSETTS


SCALE: 1" = 20' DATE: NOVEMBER 26, 2018

JOB NO. FILE NAME: 1838-WORKING.dwg	DESIGNED BY: DRAWN BY: J.P.G. CHECKED BY: M.J.C.	PLAN NO. 7 OF 8
--	--	--------------------

GRAPHIC SCALE

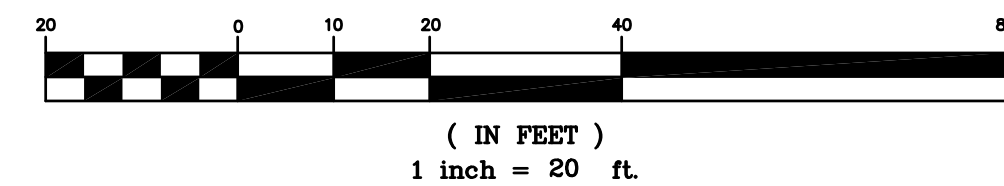

CEDAR STREET

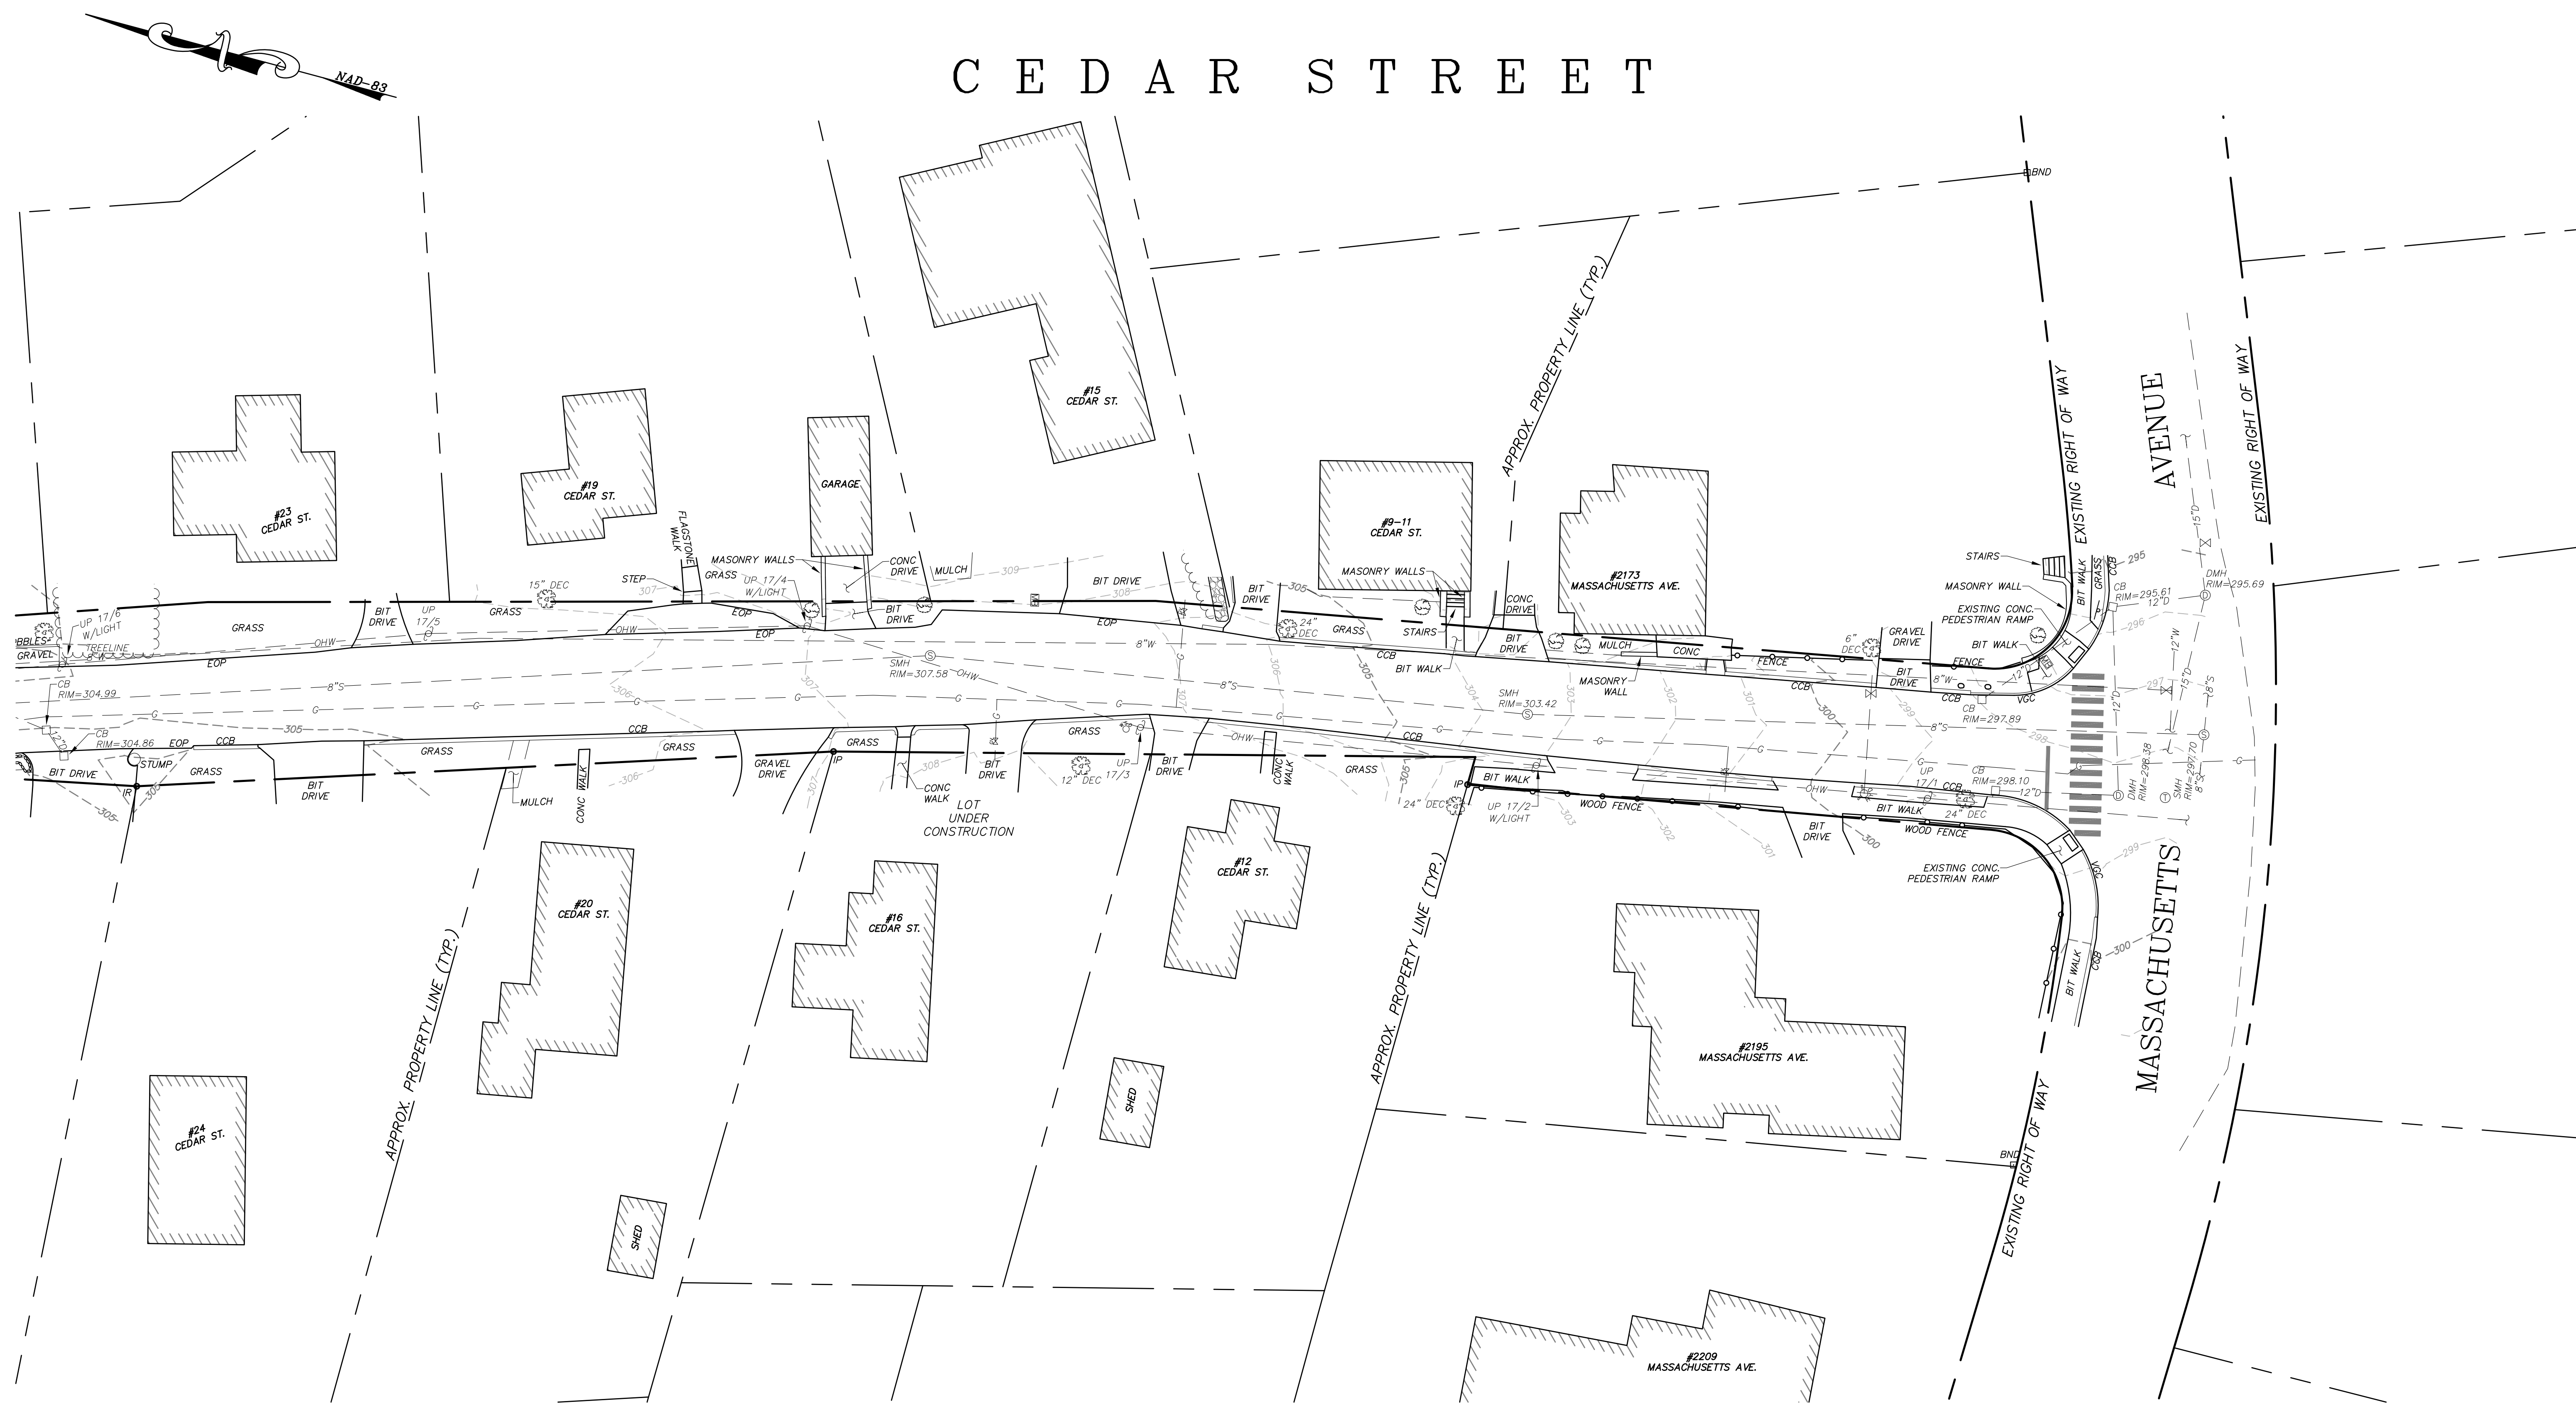

TOWN OF LEXINGTON, MASSACHUSETTS

CEDAR STREET
EXISTING CONDITIONS PLAN

GCG ASSOCIATES, INC.

WILMINGTON MASSACHUSETTS

SCALE: 1" = 20' DATE: NOVEMBER 26, 2018

JOB NO. FILE NAME: 1838-WORKING.dwg	DESIGNED BY: DRAWN BY: J.P.G. CHECKED BY: M.J.C.	PLAN NO. 8 OF 8
--	--	--------------------

GRAPHIC SCALE

